

令和7年10月10日
これは図面に記録されている内容を証明した書面である。
神戸地方裁判所須磨出張所

登記官

南義彦



地番	6-1, -6 ないし -177	地積測量図	37/14
土地の所在	神戸市須磨区車字梨川山		

座標求積表

地番 点名	(C) 6-7			
	X	Y	$X_{n+1} - X_{n-1}$	$Y_n (X_{n+1} - X_{n-1})$
DK733	-144991.967	71336.391	-6.433	-458907.003303
DK746	-144998.440	71344.196	-6.503	-463951.306588
DK747	-144998.470	71349.628	5.761	411045.206908
C138	-144992.679	71359.082	5.487	391547.173194
K421	-144992.983	71366.462	-6.459	-460955.978058
1969	-144999.138	71376.081	1.132	80797.723692
DK51	-144991.851	71376.039	6.954	496348.975206
DK50	-144992.184	71375.096	-0.300	-21412.528800
DK728	-144992.151	71371.291	0.041	2926.222931
DK736	-144992.143	71369.814	0.076	5424.105864
DK735	-144992.075	71356.856	0.136	9704.532416
DK734	-144992.007	71343.875	0.108	7705.138500
倍面積				272.2619620 m ²
面積				136.1309810 m ²
地積				136.13 m ²

座標求積表

地番 点名	(D) 6-8			
	X	Y	$X_{n+1} - X_{n-1}$	$Y_n (X_{n+1} - X_{n-1})$
DK817	-144944.931	71269.438	-21.674	-1544693.799212
KR5284	-144960.200	71280.656	-15.572	-1109982.375232
KR5283	-144960.503	71280.245	-25.203	-1796476.014735
KR5281	-144985.403	71298.526	-24.847	-1771554.475522
DK349	-144985.350	71298.601	-7.713	-549926.109513
DK350	-144993.116	71304.319	-6.805	-485225.890795
C340	-144992.155	71306.489	2.584	184255.967576
DK730	-144990.532	71313.206	1.676	119520.933256
KR1	-144990.479	71312.443	1.984	141483.886912
KR2	-144988.548	71308.920	10.338	737191.614960
DK6	-144980.141	71302.747	19.553	1394182.612091
DK5	-144968.995	71294.563	22.314	1590866.878782
DK2	-144957.827	71286.364	20.507	1461869.466548
KR41	-144948.488	71279.507	13.301	948088.722607
KR40	-144944.526	71280.117	8.591	612367.485147
KR47	-144939.897	71286.418	11.537	822431.404466
KR44	-144932.989	71295.829	12.107	863178.601703
DK158	-144927.790	71302.931	7.378	526073.024918
DK156	-144925.611	71305.907	3.347	238660.870729
DK213	-144924.443	71307.538	2.300	164007.337400
DK215	-144923.311	71309.199	2.206	157308.092994
KR1497	-144922.237	71310.885	1.701	121299.815385
DK159	-144921.610	71311.946	1.019	72666.872974
KR1496	-144921.218	71312.609	0.889	63396.909401
倍面積				5527.1279600 m ²
面積				2763.5639800 m ²
地積				2763.56 m ²

KR4560	-144888.284	71300.024	-1.441	-102743.334584
KR4518	-144889.159	71298.428	-1.783	-127125.097124
KR4519	-144890.067	71296.845	-1.837	-130972.304265
KR4520	-144890.996	71295.276	-1.887	-134534.185812
KR4521	-144891.954	71293.725	-1.952	-139165.351200
KR4522	-144892.948	71292.192	-2.008	-143154.721536
KR4523	-144893.962	71290.673	-2.407	-171596.649911
KR4524	-144895.355	71288.677	-6.512	-464231.864624
KR4565	-144900.474	71281.897	-6.205	-442304.170895
DK282	-144901.560	71280.426	-1.443	-102857.654718
DK281	-144901.917	71279.933	-1.054	-75129.049382
DK280	-144902.614	71278.951	-1.398	-99647.973498
KR4569	-144903.315	71277.943	-1.384	-98648.673112
KR4570	-144903.998	71276.924	-1.019	-72631.185556
KR4571	-144904.334	71276.415	-0.999	-71205.138585
KR4572	-144904.997	71275.391	-1.637	-116677.815067
KR4573	-144905.971	71273.838	-1.919	-136774.495122
DK279	-144906.916	71272.271	-1.256	-89517.972376
DK278	-144907.227	71271.752	-0.895	-63788.218040
DK277	-144907.811	71270.703	-0.875	-62361.865125
DK276	-144908.102	71270.169	-0.872	-62147.587368
DK275	-144908.683	71269.098	-0.871	-62075.384358
DK274	-144908.973	71268.549	-0.576	-41050.684224
DK273	-144909.259	71268.010	-0.844	-60150.200440
DK272	-144909.817	71266.926	-0.837	-59650.417062
KR4582	-144910.096	71266.383	-0.546	-38911.445118
DK271	-144910.363	71265.836	-0.793	-56513.807948
DK269	-144910.889	71264.741	-0.783	-55800.292203
DK270	-144911.146	71264.189	-0.767	-54659.632963
KR4586	-144911.656	71263.080	-0.756	-53874.888480
DK268	-144911.902	71262.523	-0.487	-34704.848701
DK267	-144912.143	71261.965	-0.481	-34277.005165
KR4589	-144912.383	71261.405	-0.564	-40191.432420
倍面積				5527.1279600 m ²
面積				2763.5639800 m ²
地積				2763.56 m ²

作成者	兵庫県明石市魚住町清水4番地の5 土地家屋調査士 鷺 陽之助 (令和7年5月23日作成)	申請人	アートプランニング株式会社 代表取締役 松藤 雅美	縮尺	1/
-----	----------------------------------------------------	-----	------------------------------	----	----

これは図面に記録されている内容を証明した書面である。
令和7年10月10日
神戸地方裁判所須磨出張所

登記官

南義彦



地番	6-1, -6 ないし -177	地積測量図	38/74
土地の所在	神戸市須磨区車字梨川山		

KR1392	-144906.706	71343.804	-0.219	-15624.293076	
KR1391	-144905.866	71341.765	-0.367	-26182.427755	
KR1390	-144906.073	71339.764	-0.454	-32388.252856	
KR1389	-144906.320	71337.765	-0.394	-28107.079410	
KR1388	-144906.467	71336.770	-0.301	-21472.367770	
KR5339	-144906.621	71335.764	-0.179	-12769.101756	
DK230	-144906.646	71335.618	-0.348	-24824.795064	
KR5338	-144906.969	71333.773	-0.730	-52073.654290	
KR5337	-144907.376	71331.818	-0.883	-62985.995294	
KR5336	-144907.852	71329.836	-0.971	-69261.270756	
KR1481	-144908.347	71327.902	-0.774	-55207.796148	
KR1480	-144908.626	71326.906	-0.449	-32025.780794	
DK203	-144908.796	71326.347	-0.584	-41654.586648	
KR1479	-144909.210	71324.983	-1.040	-74177.982320	
KR1478	-144909.836	71323.086	-1.304	-93005.304144	
KR1477	-144910.514	71321.162	-1.428	-101846.619336	
KR1476	-144911.264	71319.287	-1.543	-110045.659841	
DK232	-144912.057	71317.406	-1.172	-83583.999832	
KR1387	-144912.436	71316.508	-1.231	-87790.621348	
KR1386	-144913.288	71314.655	-1.770	-126226.939350	
KR1475	-144914.206	71312.882	-2.370	-169011.530340	
KR1474	-144915.658	71310.208	-2.184	-155741.494272	
DK231	-144916.390	71308.930	-1.006	-71736.783580	
KR1473	-144916.664	71308.452	-1.347	-96052.484844	
DK216	-144917.737	71306.751	-2.171	-154806.956421	
DK214	-144918.835	71305.086	-2.267	-161648.629962	
DK155	-144920.004	71303.416	-2.347	-167349.117352	
KR1702	-144921.182	71301.790	-1.995	-142247.071050	
DK820	-144921.999	71300.671	-4.131	-294543.071901	
KR5455	-144925.313	71296.128	-5.697	-406174.041216	
DK821	-144927.696	71292.894	-2.980	-212452.824120	
DK819	-144928.293	71292.084	-5.528	-394102.640352	
DK822	-144933.224	71285.367	-10.090	-719269.353030	
DK818	-144938.383	71278.341	-5.302	-377917.763982	
DK823	-144938.526	71278.147	-6.548	-466729.306556	
				倍面積	2129.9914860 m ²
				面積	1064.9957430 m ²
				地積	1064.99 m ²

KR1495	-144920.721	71313.492	1.443	102905.368956
KR1494	-144919.776	71315.252	1.862	132788.999224
KR1493	-144918.859	71317.038	1.771	126302.474298
KR1492	-144918.004	71318.846	1.667	118888.516282
KR1491	-144917.192	71320.680	1.560	111260.260800
KR1490	-144916.444	71322.543	0.943	67257.158049
DK160	-144916.249	71323.082	0.344	24535.140208
KR1489	-144916.100	71323.493	0.497	35447.776021
KR1488	-144915.752	71324.428	0.993	70825.157004
KR1487	-144915.107	71326.319	1.242	88587.288198
KR1486	-144914.510	71328.233	1.142	81456.842086
DK229	-144913.965	71330.158	1.014	72328.780212
KR1484	-144913.496	71332.110	0.902	64341.563220
KR1483	-144913.063	71334.068	0.817	58279.933556
KR1482	-144912.679	71336.039	0.597	42587.615283
DK161	-144912.466	71337.326	0.326	23255.968276
KR1427	-144912.353	71338.010	0.376	26823.091760
DK183	-144912.090	71339.997	0.472	33672.478584
KR1425	-144911.881	71341.987	0.361	25754.457307
KR1424	-144911.729	71343.985	0.260	18549.436100
KR1423	-144911.621	71345.990	0.150	10701.898500
KR1422	-144911.579	71347.997	0.050	3567.399850
DK162	-144911.571	71349.286	0.013	927.540718
KR1421	-144911.566	71349.994	-0.078	-5565.299532
KR1420	-144911.649	71351.999	-0.201	-14341.751799
KR1444	-144911.767	71353.998	-0.314	-22405.155372
KR1443	-144911.963	71355.998	-0.414	-29541.383172
KR1419	-144912.181	71357.984	-0.333	-23762.208672
KR1418	-144912.296	71358.807	-0.427	-30470.210589
KR1417	-144912.608	71360.782	-0.374	-26689.932468
DK154	-144912.670	71361.131	-0.348	-24833.673588
KR1416	-144912.956	71362.749	-0.322	-22978.805178
DK210	-144912.992	71362.907	5.819	415260.755833
DK32	-144907.137	71364.227	9.087	648486.730749
DK180	-144903.905	71361.869	13.989	998281.185441
KR4482	-144893.148	71363.080	11.428	815537.278240
DK199	-144892.477	71357.115	0.295	21050.348925
DK191	-144892.853	71357.073	-4.662	-332666.674326
DK188	-144897.139	71356.591	-10.257	-731904.553887
DK182	-144903.110	71355.919	-8.538	-609236.836422
KR1397	-144905.677	71352.847	-2.485	-177311.824795
DK157	-144905.595	71350.843	0.109	7777.241887
KR1395	-144905.568	71348.830	0.020	1426.976600
KR1394	-144905.575	71346.805	-0.045	-3210.606225
KR1393	-144905.613	71345.807	-0.072	-5136.898104
DK193	-144905.647	71345.082	-0.093	-6635.092626

作成者	兵庫県明石市魚住町清水4番地の5 土地家屋調査士 鷺 陽之助 (令和7年5月23日作成)	申請人	アートプランニング株式会社 代表取締役 松藤 雅美	縮尺	1/
-----	----------------------------------------------------	-----	------------------------------	----	----

令和7年10月10日
これは図面に記録されている内容を証明した書面である。
神戸地方裁判所須磨出張所

登記官

南義彦



地番	6-1, -6 ないし -177	地積測量図	39/74
土地の所在	神戸市須磨区車字梨川山		

座標求積表

KR1409	-144911.452	71378.344	1.226	87509.849744
DK204	-144910.998	71377.234	0.754	53818.434436
KR1408	-144910.698	71376.499	0.655	46751.606845
KR1407	-144910.343	71375.555	0.707	50462.517385
KR1406	-144909.991	71374.596	0.990	70660.850040
KR1405	-144909.353	71372.689	1.211	86432.326379
KR1404	-144908.780	71370.777	0.898	64090.957746
DK206	-144908.455	71369.630	0.550	39253.296500
KR1403	-144908.230	71368.835	0.719	51314.192365
KR1402	-144907.736	71366.882	0.932	66513.934024
DK33	-144907.298	71364.938	0.599	42747.597862
倍面積				1161.8143930 m ²
面積				580.9071965 m ²
地積				580.90 m ²

座標求積表

地番	(F)6-10			
点名	X	Y	X _{n+1} - X _{n-1}	Y _n (X _{n+1} - X _{n-1})
DK220	-144974.806	71422.198	-4.351	-310757.983498
C226	-144979.464	71429.893	-0.530	-37857.843290
DK222	-144975.336	71432.869	4.224	301732.438656
DK221	-144975.240	71431.053	0.124	8857.450572
KR5341	-144975.212	71430.526	0.127	9071.676802
KR5342	-144975.113	71428.536	0.406	28999.985616
倍面積				45.7248580 m ²
面積				22.8624290 m ²
地積				22.86 m ²

地番	(E)6-9			
点名	X	Y	X _{n+1} - X _{n-1}	Y _n (X _{n+1} - X _{n-1})
DK32	-144907.137	71364.227	-5.694	-406347.908538
DK210	-144912.992	71362.907	-6.259	-446660.434913
DK34	-144913.396	71364.700	-0.901	-64299.594700
KR1414	-144913.893	71366.636	-1.004	-71652.102544
KR1413	-144914.400	71368.567	-1.086	-77506.263762
KR1412	-144914.979	71370.471	-1.200	-85644.565200
KR1411	-144915.600	71372.368	-0.964	-68802.962752
KR1410	-144915.943	71373.311	-0.479	-34187.815969
DK153	-144916.079	71373.676	-0.699	-49890.199524
KR1445	-144916.642	71375.181	-1.321	-94286.614101
DK35	-144917.400	71377.019	-1.579	-112704.313001
KR1447	-144918.221	71378.839	-1.728	-123342.633792
KR1448	-144919.128	71380.628	-1.848	-131911.400544
KR1449	-144920.069	71382.393	-2.345	-167391.711585
KR1450	-144921.473	71385.034	-1.659	-118427.771406
DK152	-144921.728	71385.459	-1.029	-73455.637311
DK36	-144922.502	71386.750	-1.846	-131779.940500
DK37	-144923.674	71388.426	-5.374	-383641.401324
DK151	-144927.876	71394.636	-10.512	-750500.413632
DK149	-144934.086	71403.599	-11.284	-805718.211116
KR328	-144939.160	71410.923	-10.584	-755813.209032
DK22	-144944.670	71420.928	-9.932	-709352.656896
DK108	-144949.092	71432.036	-9.513	-679532.958468
DK21	-144954.183	71444.826	-7.877	-562770.894402
DK119	-144956.989	71446.110	0.945	67516.573950
C229	-144953.238	71448.800	6.353	453914.226400
DK264	-144950.616	71452.082	6.207	443503.072974
DK170	-144947.031	71443.092	8.416	601265.062272
DK168	-144942.200	71430.981	8.903	635950.023843
DK167	-144938.128	71420.771	4.827	344748.061617
KR333	-144937.373	71418.877	5.858	418371.781466
DK174	-144932.270	71411.523	11.559	825445.794357
DK173	-144925.814	71402.219	13.050	931798.957950
DK177	-144919.220	71392.718	6.741	481258.312038
KR1453	-144919.073	71392.506	1.256	89668.987536
KR1454	-144917.964	71390.812	2.172	155060.843684
KR1455	-144916.901	71389.110	2.096	149631.574560
KR1467	-144915.868	71387.378	1.995	142417.819110
KR1456	-144914.906	71385.612	1.551	110719.084212
DK178	-144914.317	71384.497	0.944	67386.965168
KR1457	-144913.962	71383.824	1.241	88587.325584
KR1458	-144913.076	71382.025	1.738	124061.959450
KR1459	-144912.224	71380.197	1.624	115921.439928

作成者	兵庫県明石市魚住町清水4番地の5 土地家屋調査士 鷺 陽之助 (令和7年5月23日作成)	申請人	アートプランニング株式会社 代表取締役 松藤 雅美	縮尺	1/
-----	----------------------------------------------------	-----	------------------------------	----	----

令和7年10月10日
これは図面に記録されている内容を証明した書面である。
神戸地方裁判所須磨出張所

登記官

南義彦



地番	6-1, -6 ないし -177	地積測量図	40/74
土地の所在	神戸市須磨区車字梨川山		

座標求積表

地番 点名	(H) 6-12			
	X	Y	$X_{n+1} - X_{n-1}$	$Y_n (X_{n+1} - X_{n-1})$
DK49	-144953.930	71311.230	-9.768	-696568.094640
DK46	-144958.771	71314.778	-0.297	-21180.489066
DK95	-144954.227	71320.959	10.626	757856.510334
DK94	-144948.145	71329.231	10.476	747245.023956
DK47	-144943.751	71335.208	4.487	320081.078296
DK93	-144943.658	71342.136	0.215	15338.559240
DK92	-144943.536	71351.137	0.243	17338.326291
DK91	-144943.415	71360.112	0.131	9348.174672
KR236	-144943.405	71360.886	-8.603	-613917.702258
DK90	-144952.018	71373.299	-16.205	-1156604.310295
DK89	-144959.610	71384.242	-10.049	-717340.247858
DK23	-144962.067	71387.783	-2.739	-195531.137637
DK88	-144962.349	71393.341	-0.884	-63111.713444
DK44	-144962.951	71405.226	1.611	115033.819086
KR5348	-144960.738	71406.789	6.360	454147.178040
KR5347	-144956.591	71409.651	8.571	612052.118721
DK218	-144952.167	71412.710	10.767	768900.648570
KR330	-144945.824	71417.097	7.497	535413.976209
DK22	-144944.670	71420.928	6.664	475949.064192
KR328	-144939.160	71410.923	1.572	112257.970956
KR329	-144943.098	71411.648	-12.322	-879934.326656
DK217	-144951.482	71405.880	-10.824	-772897.245120
KR5292	-144953.922	71404.201	-5.306	-378870.690506
DK43	-144956.788	71402.188	-2.235	-159583.890180
DK24	-144956.157	71389.791	2.349	167694.619059
DK145	-144954.439	71387.314	7.683	548468.733462
DK142	-144948.474	71378.718	11.933	851762.241894
DK139	-144942.506	71370.116	11.102	792351.027832
KR237	-144937.372	71362.717	5.005	357170.398585
DK134	-144937.501	71353.146	-0.269	-19193.996274
DK131	-144937.641	71342.738	-0.268	-19119.853784
DK48	-144937.769	71333.212	-5.094	-363371.381928
DK125	-144942.735	71326.458	-11.234	-801281.429172
DK123	-144949.003	71317.932	-11.195	-798404.248740
倍面積				1498.7118370 m ²
面積				749.3559185 m ²
地積				749.35 m ²

座標求積表

地番 点名	(G) 6-11			
	X	Y	$X_{n+1} - X_{n-1}$	$Y_n (X_{n+1} - X_{n-1})$
KR47	-144939.897	71286.418	-7.522	-536216.436196
KR1302	-144940.511	71290.386	-9.938	-708483.856068
DK3	-144949.835	71297.237	-20.490	-1460880.386130
DK4	-144961.001	71305.440	-22.310	-1590824.366400
DK7	-144972.145	71313.627	-17.362	-1238147.191974
DK9	-144978.363	71318.196	-6.291	-448662.771036
DK10	-144978.436	71330.960	-0.146	-10414.320160
DK13	-144978.509	71343.947	-0.147	-10487.560209
DK14	-144978.583	71356.927	-0.148	-10560.825196
DK17	-144978.657	71369.885	-0.130	-9278.085050
KR123	-144978.713	71379.822	-0.196	-13990.445112
DK224	-144978.853	71382.593	-0.758	-54108.005494
DK225	-144979.471	71394.778	-0.844	-60257.192632
DK226	-144979.697	71399.235	5.487	391767.602445
DK112	-144973.984	71405.501	6.348	453282.120348
DK87	-144973.349	71392.785	1.274	90954.408090
KR122	-144972.710	71380.010	0.648	46254.246480
DK83	-144972.701	71378.504	0.100	7137.850400
DK80	-144972.610	71362.811	0.152	10847.147272
DK76	-144972.549	71352.222	0.123	8776.323306
DK73	-144972.487	71341.632	0.137	9773.803584
DK72	-144972.412	71328.604	0.104	7418.174816
DK96	-144972.383	71323.597	0.030	2139.707910
KR4683	-144972.382	71323.479	1.825	130165.349175
KR88	-144970.558	71319.907	9.651	688308.422457
DK1	-144962.731	71314.158	11.787	840579.980346
DK46	-144958.771	71314.778	8.801	627641.361178
DK49	-144953.930	71311.230	5.432	387362.601360
KR55	-144953.339	71307.271	8.807	628003.135697
DK122	-144945.123	71301.241	16.390	1168627.339990
KR45	-144936.949	71295.241	12.134	865086.454294
KR44	-144932.989	71295.829	-2.948	-210180.103892
倍面積				1644.4835990 m ²
面積				822.2417995 m ²
地積				822.24 m ²

作成者	兵庫県明石市魚住町清水4番地の5 土地家屋調査士 鷺 陽之助 (令和7年5月23日作成)	申請人	アートプランニング株式会社 代表取締役 松藤 雅美	縮尺	1/
-----	----------------------------------------------------	-----	------------------------------	----	----

これは図面に記録されている内容を証明した書面である。
令和7年10月10日
神戸地方裁判所須磨出張所

登記官

南義彦



地番	6-1. -6 ないし -177	地積測量図	(41/74)
土地の所在	神戸市須磨区車字梨川山		

座標求積表

KR4748	-144777.240	71479.332	7.348	525230.131536
DK541	-144773.700	71486.580	5.217	372945.487860
DK544	-144772.023	71490.013	3.192	228196.121496
DK362	-144770.508	71493.115	0.224	16014.457760
KR3125	-144771.799	71496.902	1.347	96306.326994
KR3127	-144769.161	71502.299	6.428	459616.777972
KR3126	-144765.371	71503.623	3.964	283440.361572
DK545	-144765.197	71503.980	0.457	32677.318860
C285	-144764.914	71502.861	5.169	369598.288509
DK813	-144760.028	71500.848	-34.416	-2460773.184768
倍面積				2735.5866500 m ²
面積				1367.7933250 m ²
地積				1367.79 m ²

地番 点名	(1)6-13			
	X	Y	X _{n+1} - X _{n-1}	Y _n (X _{n+1} - X _{n-1})
KR2369	-144799.330	71420.239	-39.904	-2849953.217056
KR5462	-144799.932	71420.527	-0.817	-58350.570559
DK840	-144800.147	71420.631	-5.267	-376172.463477
DK841	-144805.199	71423.078	-7.020	-501390.007560
KR5461	-144807.167	71424.032	-9.683	-691598.901856
DK842	-144814.882	71427.797	-16.753	-1196629.883141
DK843	-144823.920	71432.208	-18.025	-1287565.549200
DK848	-144832.907	71436.593	-17.982	-1284572.815326
DK847	-144841.902	71440.983	-9.295	-664043.936985
KR5463	-144842.202	71441.129	-9.200	-657258.386800
DK846	-144851.102	71445.472	-17.887	-1277945.157664
DK845	-144860.089	71449.858	-9.951	-710997.536958
KR5465	-144861.053	71450.328	-8.148	-582177.272544
KR5464	-144868.237	71453.822	-8.337	-595710.514014
DK844	-144869.390	71454.375	-4.003	-286031.863125
KR2191	-144872.240	71455.742	-4.933	-352491.175286
DK434	-144874.323	71459.158	-7.390	-528083.177620
DK431	-144879.630	71467.858	-10.568	-755272.323344
DK801	-144884.891	71476.484	-10.506	-750931.940904
DK430	-144890.136	71485.084	-10.515	-751665.658260
DK425	-144895.406	71493.724	-8.566	-612415.239784
DK424	-144898.702	71499.127	1.921	137349.822967
DK575	-144893.485	71502.120	7.829	559790.097480
DK482	-144890.873	71497.841	8.860	633470.871260
DK481	-144884.625	71487.603	12.504	893880.987912
DK474	-144878.369	71477.355	12.672	905761.042560
DK473	-144871.953	71466.843	10.339	738895.689777
KR2190	-144868.030	71460.417	11.988	856667.478996
DK465	-144859.965	71456.489	19.579	1399046.598131
DK464	-144848.451	71450.882	23.000	1643370.286000
DK457	-144836.965	71445.288	22.958	1640240.921904
DK456	-144825.493	71439.701	22.953	1639755.457053
DK449	-144814.012	71434.110	20.856	1489829.798160
KR5234	-144804.637	71429.544	13.166	940441.376304
KR5233	-144800.846	71430.869	7.131	509373.526839
DK448	-144797.506	71437.715	6.672	476632.434480
KR5235	-144794.174	71444.542	2.021	144389.419382
KR2401	-144795.485	71448.370	1.293	92382.742410
KR5236	-144792.881	71453.805	6.406	457733.074830
KR5313	-144789.079	71455.062	7.042	503186.546604
DK680	-144785.839	71461.699	6.730	480937.234270
KR3078	-144782.349	71468.849	2.196	156945.592404
KR3079	-144783.643	71472.641	1.301	92985.905941
KR4747	-144781.048	71478.086	6.403	457674.184658

作成者	兵庫県明石市魚住町清水4番地の5 土地家屋調査士 鷺 陽之助 (令和7年5月23日作成)	申請人	アートプランニング株式会社 代表取締役 松藤 雅美	縮尺	1
-----	----------------------------------------------------	-----	------------------------------	----	---

令和7年10月10日
これは図面に記録されている内容を証明した書面である。
神戸地方裁判所須磨出張所

登記官

南義彦



地番	6-1, -6 ないし -177	地積測量図	(42/74)
土地の所在	神戸市須磨区車字梨川山		

座標求積表

地番	(K)6-15			
点名	X	Y	$X_{n+1} - X_{n-1}$	$Y_n (X_{n+1} - X_{n-1})$
KR3079	-144783.643	71472.841	-11.356	-811643.311196
DK676	-144792.404	71476.914	-19.639	-1403735.114046
DK675	-144803.282	71482.220	-21.741	-1554094.945020
DK668	-144814.145	71487.519	-21.734	-1553709.737946
DK667	-144825.016	71492.821	-20.277	-1449659.931417
KR2880	-144834.422	71497.409	-14.953	-1069100.756777
DK661	-144839.969	71506.503	-11.836	-846350.969508
DK654	-144846.258	71516.811	-11.403	-815506.195833
DK312	-144851.372	71525.195	0.027	1931.180265
DK361	-144846.231	71528.342	10.363	741248.208146
DK518	-144841.009	71519.772	11.699	836709.812628
DK525	-144834.532	71509.144	10.816	773442.901504
KR2881	-144830.193	71502.023	10.930	781517.111390
DK526	-144823.602	71498.813	17.782	1271391.892766
DK532	-144812.411	71493.362	22.394	1601022.348628
DK533	-144801.208	71487.905	22.384	1600185.265520
DK540	-144790.027	71482.460	20.160	1441086.393600
KR4747	-144781.048	71478.086	6.384	456316.101024
倍面積				1050.2537280 m ²
面積				525.1268640 m ²
地積				525.12 m ²

座標求積表

地番	(L)6-16			
点名	X	Y	$X_{n+1} - X_{n-1}$	$Y_n (X_{n+1} - X_{n-1})$
KR3125	-144771.799	71496.902	-12.626	-902719.884652
DK537	-144781.787	71501.777	-22.154	-1584050.367658
DK536	-144793.953	71507.714	-24.336	-1740211.727904
DK528	-144806.123	71513.654	-21.513	-1538473.238502
KR3145	-144815.466	71518.214	-16.404	-1173184.782456
DK521	-144822.527	71529.761	-12.882	-921446.381202
KR5165	-144828.348	71539.280	-2.271	-162465.704880
DK681	-144824.798	71541.421	5.666	405353.691386
DK685	-144822.682	71541.670	6.512	465878.703840
DK686	-144818.286	71534.368	11.421	816994.016928
DK687	-144811.261	71522.855	7.038	503377.853490
DK688	-144811.248	71522.833	12.148	868859.375284
DK562	-144799.113	71516.913	22.835	1633088.708355
DK554	-144788.413	71511.692	21.410	1531065.325720
DK553	-144777.703	71506.467	19.252	1376642.502684
KR3127	-144769.161	71502.299	5.904	422149.573296
倍面積				857.6637290 m ²
面積				428.8318645 m ²
地積				428.83 m ²

座標求積表

地番	(J)6-14			
点名	X	Y	$X_{n+1} - X_{n-1}$	$Y_n (X_{n+1} - X_{n-1})$
KR2401	-144795.485	71448.370	-12.031	-859595.339470
DK452	-144804.912	71452.966	-20.578	-1470359.134348
DK453	-144816.063	71458.401	-22.352	-1597238.179152
DK460	-144827.264	71463.861	-22.362	-1598074.859682
DK461	-144838.425	71469.302	-22.345	-1596981.553190
DK468	-144849.609	71474.754	-14.900	-1064973.834800
KR2494	-144853.325	71476.565	-6.553	-468385.930445
DK470	-144856.162	71481.208	-9.867	-705305.079336
KR5329	-144863.192	71492.715	-7.121	-509099.623515
DK477	-144863.283	71492.863	-1.052	-75210.491876
KR5328	-144864.244	71494.424	-7.095	-507252.938280
DK478	-144870.378	71504.499	-13.208	-944431.422792
DK485	-144877.452	71516.116	-7.224	-516632.421984
KR5327	-144877.602	71516.363	-0.880	-62934.399440
DK572	-144878.332	71517.563	-0.198	-14160.477474
T120	-144877.800	71518.212	15.294	1093799.534328
K224	-144863.038	71523.431	22.432	1604413.604192
K223	-144855.368	71528.514	8.859	633671.105526
K222	-144854.179	71530.919	8.127	581331.778713
K220	-144847.241	71533.778	13.720	981443.434160
K219	-144840.459	71539.353	8.409	601574.419377
C63	-144838.832	71539.652	8.497	607872.423044
K218	-144831.962	71540.915	14.034	1004005.201110
DK681	-144824.798	71541.421	3.614	258550.695494
KR5165	-144828.348	71539.280	-7.439	-532180.703920
DK309	-144832.237	71540.219	-8.102	-579618.854338
KR5167	-144836.450	71537.617	-6.191	-442889.386847
DK517	-144838.428	71536.412	-8.839	-632310.345668
DK360	-144845.289	71532.230	-7.803	-558165.990690
DK361	-144846.231	71528.342	-6.083	-435106.904386
DK312	-144851.372	71525.195	-9.027	-645657.935265
DK311	-144855.258	71526.145	-10.284	-735574.875180
KR5318	-144861.656	71522.225	-6.812	-487209.396700
DK653	-144862.070	71521.975	-6.691	-478553.534725
KR2663	-144868.347	71518.181	-7.247	-518292.257707
KR2664	-144869.317	71514.299	4.595	328608.203905
DK657	-144863.752	71505.185	12.235	874865.938475
DK658	-144857.082	71494.261	13.859	990838.963199
DK663	-144849.893	71482.487	7.949	568214.289183
KR2495	-144849.133	71481.243	12.974	927397.646682
DK664	-144836.919	71475.285	23.792	1700539.980720
DK671	-144825.341	71469.638	23.125	1652735.378750
DK672	-144813.794	71464.006	23.118	1652104.890708
DK679	-144802.223	71458.362	20.913	1494408.724506
KR5236	-144792.881	71453.805	6.738	481455.738090
倍面積				1636.0791320 m ²
面積				818.0395660 m ²
地積				818.03 m ²

作成者	兵庫県明石市魚住町清水4番地の5 土地家屋調査士 鷲 陽之助 (令和7年5月23日作成)
-----	----------------------------------------------------

申請人	アートプランニング株式会社 代表取締役 松藤 雅美
-----	------------------------------

縮尺	1
----	---

令和7年10月10日
 これは図面に記録されている内容を証明した書面である。
 神戸地方方法務局須磨出張所

登記官

南義彦



地番	6-1, -6 ないし -177	地積測量図	43/74
土地の所在	神戸市須磨区車字梨川山		

座標求積表

地番 点名	(O)6-19 X	Y	$X_{n+1} - X_{n-1}$	$Y_n (X_{n+1} - X_{n-1})$
DK334	-144869.574	71406.963	6.376	455290.796088
DK187	-144877.128	71403.526	-10.190	-727601.929940
KR5240	-144879.764	71409.320	-26.537	-1894989.124840
DK301	-144903.665	71425.106	-35.331	-2523520.420086
KR5033	-144915.095	71452.802	-15.774	-1127096.498748
DK184	-144919.439	71455.278	-11.649	-832382.533422
DK262	-144926.744	71454.163	-7.403	-528975.168689
KR5031	-144926.842	71454.480	-0.265	-18935.437200
KR5364	-144927.009	71455.066	-0.503	-35941.898198
KR5363	-144927.345	71456.232	-0.656	-46875.288192
DK260	-144927.665	71457.400	-0.469	-33513.520600
DK261	-144927.814	71457.989	-0.156	-11147.446284
DK263	-144927.821	71458.018	13.005	929311.524090
DK300	-144914.809	71461.288	26.979	1927954.088952
DK185	-144900.842	71427.441	31.305	2236036.040505
CE5239	-144883.504	71416.045	31.268	2233036.895060
倍面積				650.0784960 m ²
面積				325.0392480 m ²
地積				325.03 m ²

座標求積表

地番 点名	(P)6-20 X	Y	$X_{n+1} - X_{n-1}$	$Y_n (X_{n+1} - X_{n-1})$
DK51	-144991.851	71376.039	-9.564	-682640.436996
1969	-144999.138	71376.081	-7.523	-536962.257363
K480	-144999.374	71376.449	9.027	644315.205123
DK57	-144990.111	71383.470	9.800	699558.006000
DK52	-144989.574	71382.051	-1.740	-124204.768740
倍面積				65.7480240 m ²
面積				32.8740120 m ²
地積				32.87 m ²

座標求積表

地番 点名	(Q)6-21 X	Y	$X_{n+1} - X_{n-1}$	$Y_n (X_{n+1} - X_{n-1})$
DK746	-144998.440	71344.196	-1.891	-134911.874636
C343	-145000.361	71346.511	-0.858	-61215.306438
K227	-144999.298	71348.280	1.891	134919.597480
DK747	-144998.470	71349.628	0.858	61217.980824
倍面積				10.3972300 m ²
面積				5.1986150 m ²
地積				5.19 m ²

座標求積表

地番 点名	(M)6-17 X	Y	$X_{n+1} - X_{n-1}$	$Y_n (X_{n+1} - X_{n-1})$
DK795	-144771.926	71527.002	-3.355	-239973.091710
DK797	-144781.287	71531.558	-21.106	-1509745.063148
DK798	-144793.032	71537.275	-15.240	-1090228.071000
KR3507	-144796.527	71538.978	-6.731	-481528.847456
DK564	-144799.763	71544.272	-4.438	-317513.479136
DK571	-144800.965	71546.241	1.871	133863.016911
K214	-144797.892	71546.957	5.904	422413.234128
DK577	-144795.061	71548.113	5.537	396161.901681
KR3506	-144792.355	71543.660	5.787	414023.160420
DK805	-144789.274	71542.157	14.423	1031852.530411
DK804	-144777.932	71536.623	17.348	1241017.335804
倍面積				342.6269050 m ²
面積				171.3134525 m ²
地積				171.31 m ²

座標求積表

地番 点名	(N)6-18 X	Y	$X_{n+1} - X_{n-1}$	$Y_n (X_{n+1} - X_{n-1})$
DK165	-144940.269	71458.789	-6.804	-486205.600356
DK265	-144947.098	71456.486	-0.786	-56164.797996
DK314	-144941.055	71464.052	6.074	434072.651848
KR1725	-144941.024	71463.720	0.096	6860.517120
KR1724	-144940.959	71463.111	0.319	22796.732409
KR1723	-144940.705	71461.303	0.348	24868.533444
KR1722	-144940.611	71460.704	0.411	29370.349344
KR1721	-144940.294	71458.911	0.342	24438.947562
倍面積				37.3333750 m ²
面積				18.6666875 m ²
地積				18.66 m ²

作成者	兵庫県明石市魚住町清水4番地の5 土地家屋調査士 鷺 陽之助 (令和7年5月23日作成)	申請人	アートプランニング株式会社 代表取締役 松藤 雅美	縮尺	1/
-----	----------------------------------------------------	-----	------------------------------	----	----

令和7年10月10日
これは図面に記録されている内容を証明した書面である。
神戸地方裁判所 須磨出張所

登記官

南義彦



地番	6-1, -6 ないし -177	地積測量図	44/74
土地の所在	神戸市須磨区車字梨川山		

座標求積表

KR4664	-144928.868	71239.192	-0.558	-39751.469136
KR4663	-144929.126	71237.195	-0.430	-30631.993850
DK287	-144929.298	71235.622	-0.181	-12893.647582
DK722	-144929.307	71235.532	-0.571	-40675.488772
C72	-144929.869	71234.829	-3.758	-267700.487382
C73	-144933.065	71231.827	-4.778	-340345.669406
C74	-144934.647	71231.070	-2.065	-147092.159550
		倍面積		6868.3222120 m ²
		面積		3434.1611060 m ²
		地積		3434.16 m ²

座標求積表

地番	(S) 6-23			
点名	X	Y	X _{n+1} - X _{n-1}	Y _n (X _{n+1} - X _{n-1})
C542	-144907.324	71261.980	-3.123	-222551.163540
DK857	-144908.491	71261.684	-1.644	-117154.208496
DK856	-144908.968	71263.340	2.186	155781.661240
DK855	-144906.305	71268.745	5.029	358410.518605
DK854	-144903.939	71267.354	4.300	306449.622200
Y59	-144902.005	71266.218	1.303	92859.882054
K140	-144902.636	71265.136	-3.279	-233678.380944
K286	-144905.284	71264.441	-2.732	-194694.452812
K139	-144905.368	71264.349	-2.040	-145379.271960
		倍面積		44.2063470 m ²
		面積		22.1031735 m ²
		地積		22.10 m ²

座標求積表

地番	(T) 6-24			
点名	X	Y	X _{n+1} - X _{n-1}	Y _n (X _{n+1} - X _{n-1})
Y59	-144902.005	71266.218	-5.840	-416194.713120
DK854	-144903.939	71267.354	-1.055	-75187.058470
DK859	-144903.060	71268.941	-1.297	-92435.816477
DK853	-144905.236	71270.189	1.226	87377.251714
DK852	-144901.834	71276.461	7.421	528942.617081
DK851	-144897.815	71274.100	3.735	266208.763500
K141	-144898.099	71272.914	-4.190	-298633.509660
		倍面積		77.5345680 m ²
		面積		38.7672840 m ²
		地積		38.76 m ²

地番	(R) 6-22			
点名	X	Y	X _{n+1} - X _{n-1}	Y _n (X _{n+1} - X _{n-1})
C75	-144935.130	71225.000	-1.022	-72791.950000
C76	-144935.669	71219.873	-1.015	-72288.171095
C77	-144936.145	71218.184	-3.213	-228824.025192
K274	-144938.882	71217.869	-4.758	-338854.620702
C573	-144940.903	71217.759	-7.454	-530857.175586
K275	-144946.336	71217.462	-11.518	-820282.727316
C98	-144952.421	71217.226	-37.181	-2647927.679906
K289	-144983.517	71217.587	-54.265	-3864622.358555
C88	-145006.686	71217.856	-23.131	-1647340.227136
C86	-145006.648	71218.660	2.077	147921.156820
C85	-145004.609	71218.811	1.990	141725.433890
C84	-145004.658	71220.789	-0.244	-17377.872516
C420	-145004.853	71228.711	8.724	621399.274764
C421	-144995.934	71239.041	8.882	632745.162162
K240	-144995.971	71239.974	15.051	1072232.848674
K239	-144980.883	71241.176	23.035	1641040.489160
K238	-144972.936	71243.399	15.750	1122083.534250
C423	-144965.133	71246.695	12.246	872487.026970
C345	-144960.690	71250.418	-11.322	-806697.232596
F24	-144976.455	71279.081	-20.296	-1446680.227976
C344	-144980.986	71287.317	-8.080	-576001.521360
K296	-144984.535	71283.654	-11.596	-826605.251784
K299	-144992.582	71276.037	-17.395	-1239846.663615
C338	-145001.930	71266.596	-9.354	-666627.738984
C97	-145001.936	71267.997	-2.212	-157644.809364
K301	-145004.142	71267.558	0.957	68203.053006
C339	-145000.979	71286.543	11.026	786005.423118
DK350	-144993.116	71304.319	15.629	1114415.201651
DK349	-144985.350	71298.601	7.713	549926.109513
KR5281	-144985.403	71298.526	24.847	1771554.475522
KR5283	-144960.503	71280.245	25.203	1796476.014735
KR5284	-144960.200	71280.656	15.572	1109982.375232
DK817	-144944.931	71269.438	23.433	1670056.740654
KR5291	-144936.767	71263.494	10.706	762946.966764
KR5270	-144934.225	71261.566	3.116	222051.039656
KR5271	-144933.651	71261.168	8.891	633583.044688
DK697	-144925.334	71255.048	8.244	587426.615712
KR4672	-144925.407	71254.821	-0.245	-17457.431145
DK720	-144925.579	71254.212	-2.032	-144788.558784
C94	-144927.439	71252.520	-3.547	-252732.688440
C70	-144929.126	71250.986	-0.479	-34129.222294
DK721	-144927.918	71244.771	0.891	63479.090961
KR4666	-144928.235	71243.133	-0.650	-46308.036450
KR4665	-144928.568	71241.152	-0.633	-45095.649216

作成者	兵庫県明石市魚住町清水4番地の5 土地家屋調査士 鷺 陽之助 (令和7年5月23日作成)	申請人	アートプランニング株式会社 代表取締役 松藤 雅美	縮尺	1/
-----	----------------------------------------------------	-----	------------------------------	----	----

令和7年10月10日
これは図面に記録されている内容を証明した書面である。
神戸地方裁判所須磨出張所

登記官

南義彦



地番	6-1, -6 ないし -177	地積測量図	(45/74)
土地の所在	神戸市須磨区車字梨川山		

座標求積表

KR4507	-144880.160	71320.293	0.630	44931.784590
KR4506	-144879.695	71322.049	0.898	64047.200002
KR4505	-144879.262	71323.816	0.983	70111.311128
KR4504	-144878.712	71326.183	1.018	72610.054294
KR4503	-144878.244	71328.564	0.880	62769.136320
KR4502	-144877.832	71330.956	0.682	48647.711992
KR4501	-144877.562	71332.756	0.508	36237.040048
KR4500	-144877.324	71334.565	0.512	36523.297280
KR4462	-144877.050	71336.978	0.386	27536.073508
KR4461	-144876.938	71338.190	0.212	15123.696280
KR4460	-144876.838	71339.400	0.217	15480.649800
KR4459	-144876.721	71341.216	0.205	14624.949280
KR5015	-144876.633	71343.047	0.121	8632.508687
KR4457	-144876.600	71344.246	0.058	4137.966268
KR4456	-144876.575	71345.460	0.031	2211.709260
KR4455	-144876.569	71347.281	-0.024	-1712.334744
KR4454	-144876.599	71349.104	-0.044	-3139.360576
KR4453	-144876.613	71349.711	-0.118	-8419.265898
KR4452	-144876.717	71352.137	-0.261	-18622.907757
KR4451	-144876.874	71354.555	-0.210	-14984.456550
KR4450	-144876.927	71355.163	-0.168	-11987.667384
KR4449	-144877.042	71356.382	-0.177	-12630.079614
KR4448	-144877.104	71356.973	-0.239	-17054.316547
KR4447	-144877.281	71358.525	-0.408	-29114.278200
KR4446	-144877.512	71360.328	-0.411	-29329.094808
KR4445	-144877.692	71361.529	-0.369	-26332.404201
KR4444	-144877.881	71362.728	-0.497	-35467.275816
KR4443	-144878.189	71364.523	-0.536	-38251.384328
KR4442	-144878.417	71365.720	-0.593	-42319.871960
KR4441	-144878.782	71367.506	-0.756	-53953.834536
KR4440	-144879.173	71369.289	-0.532	-37968.461748
KR4439	-144879.314	71369.882	-0.433	-30903.158906
KR4438	-144879.606	71371.061	-0.603	-43036.749783
KR4437	-144879.917	71372.237	-0.803	-57311.906311
KR4436	-144880.409	71373.993	-1.008	-71944.984944
KR4435	-144880.925	71375.742	-0.875	-62453.774250
KR4434	-144881.284	71376.902	-0.733	-52319.269166
KR4433	-144881.658	71378.060	-0.969	-69165.340140
KR4432	-144882.253	71379.782	-0.802	-57246.585164
KR4431	-144882.460	71380.355	-0.842	-60102.258910
KR4430	-144883.095	71382.063	-0.851	-60746.135613
KR4429	-144883.311	71382.629	-0.656	-46827.004624
KR4428	-144883.751	71383.755	-1.142	-81520.248210
DK196	-144884.453	71385.437	-0.941	-67173.696217
DK195	-144884.692	71385.993	-0.970	-69244.413210
DK194	-144885.423	71387.656	-1.502	-107224.259312
KR1660	-144886.194	71389.306	-1.843	-131570.490958
KR1659	-144887.266	71391.483	-1.911	-136429.124013
KR1658	-144888.105	71393.095	-1.412	-100807.050140
KR1657	-144888.678	71394.165	-0.852	-60827.828580
KR1656	-144888.957	71394.702	-5.537	-395312.464974
KR1655	-144889.215	71407.526	-14.108	-1007417.376808

地番 点名	(U)6-25		$X_{n+1} - X_n$	$Y_n (X_{n+1} - X_n)$
	X	Y		
DK857	-144908.491	71261.684	-3.739	-266447.436476
DK719	-144912.707	71260.614	-3.892	-277346.309688
KR4589	-144912.383	71261.405	0.564	40191.432420
DK267	-144912.143	71261.965	0.481	34277.005165
DK268	-144911.902	71262.523	0.487	34704.848701
KR4586	-144911.656	71263.080	0.756	53874.888480
DK270	-144911.146	71264.189	0.767	54659.632963
DK269	-144910.889	71264.741	0.783	55800.292203
DK271	-144910.363	71265.836	0.793	56513.807948
KR4582	-144910.096	71266.383	0.546	38911.445118
DK272	-144909.817	71266.926	0.837	59650.417062
DK273	-144909.269	71268.010	0.844	60150.200440
DK274	-144908.973	71268.549	0.576	41050.684224
DK275	-144908.683	71269.098	0.871	62075.384358
DK276	-144908.102	71270.169	0.872	62147.587368
DK277	-144907.811	71270.703	0.875	62361.865125
DK278	-144907.227	71271.752	0.895	63788.218040
DK279	-144906.916	71272.271	1.256	89517.972376
KR4573	-144905.971	71273.838	1.919	136774.495122
KR4572	-144904.997	71275.391	1.637	116677.815067
KR4571	-144904.334	71276.415	0.999	71205.138585
KR4570	-144903.998	71276.924	1.019	72631.185556
KR4569	-144903.315	71277.943	1.384	98648.673112
DK280	-144902.614	71278.951	1.398	99647.973498
DK281	-144901.917	71279.933	1.054	75129.049382
DK282	-144901.560	71280.426	1.443	102857.654718
KR4565	-144900.474	71281.897	6.205	442304.170885
KR4524	-144895.355	71288.677	6.512	464231.864624
KR4523	-144893.962	71290.673	2.407	171596.649911
KR4522	-144892.948	71292.192	2.008	143154.721536
KR4521	-144891.954	71293.725	1.952	139165.351200
KR4520	-144890.996	71295.276	1.887	134534.185812
KR4519	-144890.067	71296.845	1.837	130972.304265
KR4518	-144889.159	71298.428	1.783	127125.097124
KR4560	-144888.284	71300.024	1.441	102743.334584
KR4559	-144887.718	71301.098	1.389	99037.225122
KR4558	-144886.895	71302.725	1.358	96829.100550
KR4517	-144886.360	71303.814	1.309	93336.692526
KR4516	-144885.586	71305.469	1.764	125782.847316
KR4515	-144884.586	71307.688	1.463	104323.147544
KR4514	-144884.123	71308.808	1.165	83074.761320
KR4513	-144883.431	71310.497	1.348	96126.549956
KR4512	-144882.775	71312.201	1.271	90637.807471
KR4511	-144882.160	71313.919	1.395	99482.917005
KR4510	-144881.380	71316.219	1.317	93923.460423
KR4509	-144880.843	71317.958	1.055	75240.445690
KR4508	-144880.325	71319.709	0.683	48711.361247

作成者 兵庫県明石市魚住町清水4番地の5
土地家屋調査士 鷺 陽之助
(令和7年5月23日作成)

申請人 アートプランニング株式会社
代表取締役 松藤 雅美

縮尺 1

令和7年10月10日
これは図面に記録されている内容を証明した書面である。
神戸地方裁判所須磨出張所

登記官

南義彦



地番	6-1, -6 ないし -177	地積測量図	46/74
土地の所在	神戸市須磨区車字梨川山		

DK433	-144887.871	71450.878	10.373	741159.957494	
Z4	-144882.834	71442.674	11.333	809659.824442	
DK436	-144876.538	71439.724	15.665	1119103.276460	
DK440	-144867.169	71435.333	15.983	1141750.927339	
Z3	-144860.555	71432.234	9.049	646390.285466	
DK443	-144858.120	71431.048	11.674	833886.054352	
DK784	-144848.881	71426.546	18.194	1299534.577924	
DK783	-144839.926	71422.183	17.943	1281528.229569	
DK782	-144830.938	71417.804	18.041	1288448.601964	
DK781	-144821.885	71413.392	12.026	858817.452192	
DK444	-144818.912	71409.813	6.749	481944.827937	
DK445	-144815.136	71411.940	6.342	452894.523480	
DK446	-144812.570	71413.384	4.835	345283.711640	
DK447	-144810.301	71414.706	2.350	167824.559100	
DK775	-144810.220	71414.607	8.609	614808.351663	
DK778	-144801.692	71419.524	9.883	705839.155692	
DK777	-144800.337	71420.283	1.545	110344.337235	
DK840	-144800.147	71420.631	0.405	28925.355555	
KR5462	-144799.932	71420.527	0.817	58350.570559	
KR2369	-144799.330	71420.239	31.469	2247523.501091	
DK827	-144768.463	71428.721	30.842	2203004.613082	
DK828	-144768.488	71427.924	2.351	167927.049324	
C439	-144766.112	71421.299	2.530	180695.886470	
K156	-144765.958	71416.078	-13.954	-996539.952412	
C136	-144780.066	71403.790	-55.117	-3935562.693430	
C134	-144821.075	71384.413	-48.419	-3456361.893047	
C133	-144828.485	71388.783	-14.928	-1065691.752624	
K520	-144836.003	71392.363	-23.174	-1654446.620162	
C450	-144851.659	71385.287	-24.019	-1714603.208453	
K526	-144860.022	71381.507	-10.826	-772776.194782	
K527	-144862.485	71370.577	-8.047	-574319.033119	
K528	-144868.069	71345.972	-8.834	-630270.316648	
K506	-144871.319	71331.067	-4.952	-353231.443784	
K503	-144873.021	71325.971	-6.041	-430880.190811	
K540	-144877.360	71308.277	-6.873	-490101.787821	
K542	-144879.894	71302.652	-6.548	-466889.765296	
C451	-144883.908	71290.736	-5.187	-369785.047632	
G33	-144885.081	71287.681	-2.249	-160325.994569	
K198	-144886.157	71288.316	-4.066	-289858.292856	
K195	-144889.147	71286.741	-8.166	-582127.527006	
K143	-144894.323	71283.199	-7.261	-517587.307939	
K142	-144896.408	71279.972	-3.492	-248909.662224	
DK851	-144897.815	71274.100	-5.426	-386733.266600	
DK852	-144901.834	71276.461	-7.421	-528942.617081	
DK853	-144905.236	71270.189	-1.226	-87377.251714	
DK859	-144903.060	71268.941	1.297	92435.816477	
DK854	-144903.939	71267.354	-3.245	-231262.563730	
DK855	-144906.305	71268.745	-5.029	-358410.518605	
DK856	-144908.968	71263.340	-2.186	-155781.661240	
				倍面積	13784.9224800 m ²
				面積	6892.4612400 m ²
				地積	6892.46 m ²

KR1686	-144903.065	71420.315	-18.398	-1313990.955370
DK38	-144912.613	71429.653	-16.785	-1198946.725605
DK39	-144919.850	71440.116	-8.571	-612313.234236
DK40	-144921.184	71442.137	-1.664	-118879.715968
KR1690	-144921.514	71442.645	-1.222	-87302.912190
KR1691	-144922.406	71444.224	-1.760	-125741.834240
DK266	-144923.274	71445.823	-1.416	-101167.285368
KR5018	-144923.822	71446.906	-0.678	-48441.002268
KR5019	-144923.952	71447.164	-0.636	-45440.396304
KR5022	-144924.458	71448.256	-0.755	-53943.433280
KR5023	-144924.707	71448.810	-0.725	-51800.387250
KR5024	-144925.183	71449.944	-0.703	-50229.310632
KR5025	-144925.410	71450.494	-0.453	-32367.073782
KR5026	-144925.636	71451.069	-0.655	-46800.450195
DK258	-144926.065	71452.190	-0.638	-45586.497220
DK257	-144926.274	71452.770	-0.414	-29581.446780
DK256	-144926.479	71453.337	-0.392	-28009.708104
KR5030	-144926.666	71453.913	-0.265	-18935.286945
DK262	-144926.744	71454.163	7.227	516399.236001
DK184	-144919.439	71455.278	11.649	832382.533422
KR5033	-144915.095	71452.802	15.774	1127096.498748
DK301	-144903.665	71425.106	35.331	2523520.420086
KR5240	-144879.764	71409.320	26.537	1894989.124840
DK187	-144877.128	71403.526	10.190	727601.829940
DK334	-144869.574	71406.963	-6.376	-455290.796088
CE5239	-144883.504	71416.045	-31.268	-2233036.895060
DK185	-144900.842	71427.441	-31.305	-2236036.040505
DK300	-144914.809	71461.288	-26.979	-1927954.088952
DK263	-144927.821	71458.018	-13.281	-949033.937058
KR5038	-144928.090	71459.172	-0.517	-36944.391924
KR5039	-144928.338	71460.362	-0.471	-33657.830502
KR5040	-144928.561	71461.555	-0.428	-30585.545540
KR5041	-144928.766	71462.762	-0.308	-22010.530696
KR5042	-144928.869	71463.362	-0.183	-13077.795246
KR5043	-144928.949	71463.968	-0.223	-15936.464864
KR1731	-144929.092	71465.174	-0.200	-14293.034800
KR1732	-144929.149	71465.778	-0.185	-13221.168930
KR1733	-144929.277	71467.589	-0.205	-14650.855745
KR1734	-144929.354	71469.403	-0.115	-8218.981345
KR1735	-144929.392	71471.220	-0.007	-500.298540
KR1736	-144929.361	71473.042	0.050	3573.652100
KR1737	-144929.342	71473.647	0.059	4216.945173
DK576	-144929.302	71474.370	10.406	743762.294220
C323	-144918.936	71481.668	16.468	1177160.108624
T124	-144912.834	71482.106	8.047	575216.506982
DK426	-144910.889	71485.124	2.317	165631.032308
DK427	-144910.517	71484.506	1.828	130673.676968
DK428	-144909.061	71485.395	6.739	481740.076905
DK429	-144903.778	71476.790	10.570	755509.670300
DK800	-144898.491	71468.178	10.571	755490.109638
DK432	-144893.207	71459.571	10.620	758900.644020

作成者	兵庫県明石市魚住町清水4番地の5 土地家屋調査士 鷲 陽之助 (令和7年5月23日作成)	申請人	アートプランニング株式会社 代表取締役 松藤 雅美	縮尺	1
-----	----------------------------------------------------	-----	------------------------------	----	---

令和7年10月10日
これは図面に記録されている内容を証明した書面である。
神戸地方裁判所須磨出張所

登記官

南義彦



地番	6-1, -6 ないし -177	地積測量図	47/74
土地の所在	神戸市須磨区車字梨川山		

座標求積表

地番	(Z) 6-30				
点名	X	Y	$X_{n+1} - X_{n-1}$	$Y_n (X_{n+1} - X_{n-1})$	
DK6	-144980.141	71302.747	-16.403	-1169578.959041	
KR2	-144988.548	71308.920	-10.338	-737191.614960	
KR1	-144990.479	71312.443	-1.984	-141483.886912	
DK730	-144990.532	71313.206	0.438	31235.184228	
G341	-144990.041	71315.240	0.451	32163.173240	
DK29	-144990.081	71316.567	11.678	832834.869426	
DK9	-144978.363	71318.196	17.936	1279163.163456	
DK7	-144972.145	71313.627	-1.778	-126795.628806	
倍面積					346.3006310 m ²
面積					173.1503155 m ²
地積					173.15 m ²

座標求積表

地番	(AA) 6-31				
点名	X	Y	$X_{n+1} - X_{n-1}$	$Y_n (X_{n+1} - X_{n-1})$	
DK9	-144978.363	71318.196	-11.645	-830500.392420	
DK29	-144990.081	71316.567	-12.019	-857153.818773	
K230	-144990.382	71326.436	-0.767	-54707.376412	
DK30	-144990.848	71330.894	11.946	852118.859724	
DK10	-144978.436	71330.960	12.485	890567.035600	
倍面積					324.3077190 m ²
面積					162.1538595 m ²
地積					162.15 m ²

座標求積表

地番	(AB) 6-32				
点名	X	Y	$X_{n+1} - X_{n-1}$	$Y_n (X_{n+1} - X_{n-1})$	
DK10	-144978.436	71330.960	-12.339	-880152.715440	
DK30	-144990.848	71330.894	-12.909	-920810.510646	
G342	-144991.345	71335.641	-1.119	-79824.582279	
DK733	-144991.967	71336.391	-0.662	-47224.690842	
DK734	-144992.007	71343.875	13.458	960145.869750	
DK13	-144978.509	71343.947	13.571	968208.704737	
倍面積					342.0752800 m ²
面積					171.0376400 m ²
地積					171.03 m ²

座標求積表

地番	(AC) 6-33				
点名	X	Y	$X_{n+1} - X_{n-1}$	$Y_n (X_{n+1} - X_{n-1})$	
DK13	-144978.509	71343.947	-13.424	-957721.144528	
DK734	-144992.007	71343.875	-13.566	-967851.008250	
DK735	-144992.075	71356.856	13.424	957894.434944	
DK14	-144978.583	71356.927	13.566	968028.071682	
倍面積					350.3538480 m ²
面積					175.1769240 m ²
地積					175.17 m ²

座標求積表

地番	(V) 6-26				
点名	X	Y	$X_{n+1} - X_{n-1}$	$Y_n (X_{n+1} - X_{n-1})$	
C439	-144766.112	71421.299	-14.608	-1043322.335792	
DK828	-144768.488	71427.924	-2.351	-167927.049324	
DK827	-144768.463	71428.721	7.760	554286.874960	
DK825	-144760.728	71431.066	18.565	1326117.740290	
DK831	-144749.898	71453.277	6.848	489312.040896	
K145	-144753.880	71439.828	-16.214	-1158325.371192	
倍面積					141.8998380 m ²
面積					70.9499190 m ²
地積					70.94 m ²

座標求積表

地番	(W) 6-27				
点名	X	Y	$X_{n+1} - X_{n-1}$	$Y_n (X_{n+1} - X_{n-1})$	
KR40	-144944.526	71280.117	-8.591	-612367.485147	
KR41	-144948.488	71279.507	-13.301	-948088.722607	
DK2	-144957.827	71286.364	-1.347	-96022.732308	
DK3	-144949.835	71297.237	17.316	1234582.955892	
KR1302	-144940.511	71290.386	9.938	708483.856068	
KR47	-144939.897	71286.418	-4.015	-286214.968270	
倍面積					372.9036280 m ²
面積					186.4518140 m ²
地積					186.45 m ²

座標求積表

地番	(X) 6-28				
点名	X	Y	$X_{n+1} - X_{n-1}$	$Y_n (X_{n+1} - X_{n-1})$	
DK2	-144957.827	71286.364	-19.160	-1365846.734240	
DK5	-144968.995	71294.563	-3.174	-226288.942962	
DK4	-144961.001	71305.440	19.160	1366212.230400	
DK3	-144949.835	71297.237	3.174	226297.430238	
倍面積					373.9834360 m ²
面積					186.9917180 m ²
地積					186.99 m ²

座標求積表

地番	(Y) 6-29				
点名	X	Y	$X_{n+1} - X_{n-1}$	$Y_n (X_{n+1} - X_{n-1})$	
DK5	-144968.995	71294.563	-19.140	-1364577.935820	
DK6	-144980.141	71302.747	-3.150	-224603.653050	
DK7	-144972.145	71313.627	19.140	1364942.820780	
DK4	-144961.001	71305.440	3.150	224612.136000	
倍面積					373.3679100 m ²
面積					186.6839550 m ²
地積					186.68 m ²

作成者	兵庫県明石市魚住町清水4番地の5 土地家屋調査士 鷲 陽之助 (令和7年5月23日作成)	申請人	アートプランニング株式会社 代表取締役 松藤 雅美	縮尺	1
-----	----------------------------------------------------	-----	------------------------------	----	---

令和7年10月10日
これは図面に記録されている内容を証明した書面である。
神戸地方裁判所須磨出張所

登記官

南義彦



地番	6-1, -6 ないし -177	地積測量図	48/74
土地の所在	神戸市須磨区車字梨川山		

座標求積表

地番	(AG) 6-37			
点名	X	Y	$X_{n+1} - X_{n-1}$	$Y_n (X_{n+1} - X_{n-1})$
DK225	-144979.471	71394.778	-4.791	-342052.381398
DK181	-144984.488	71394.562	-1.362	-97239.393444
C139	-144980.833	71397.989	4.791	342067.765299
DK226	-144979.697	71399.235	1.362	97245.758070
		倍面積	21.7485270 m ²	
		面積	10.8742635 m ²	
		地積	10.87 m ²	

座標求積表

地番	(AH) 6-38			
点名	X	Y	$X_{n+1} - X_{n-1}$	$Y_n (X_{n+1} - X_{n-1})$
DK81	-144958.761	71362.885	-13.835	-987305.513975
DK80	-144972.610	71362.811	-13.940	-994797.585340
DK83	-144972.701	71378.504	4.761	339833.057544
DK84	-144967.849	71378.528	12.452	888805.430656
DK85	-144960.249	71367.590	9.074	647589.511660
DK86	-144958.775	71365.469	1.488	106191.817872
		倍面積	316.7184170 m ²	
		面積	158.3592085 m ²	
		地積	158.35 m ²	

座標求積表

地番	(AI) 6-39			
点名	X	Y	$X_{n+1} - X_{n-1}$	$Y_n (X_{n+1} - X_{n-1})$
DK77	-144958.705	71352.295	-13.803	-984875.727885
DK76	-144972.549	71352.222	-13.905	-992152.646910
DK80	-144972.610	71362.811	13.788	983950.438068
DK81	-144958.761	71362.885	13.864	989375.037640
DK82	-144958.746	71360.030	0.056	3996.161680
		倍面積	293.2625930 m ²	
		面積	146.6312965 m ²	
		地積	146.63 m ²	

座標求積表

地番	(AJ) 6-40			
点名	X	Y	$X_{n+1} - X_{n-1}$	$Y_n (X_{n+1} - X_{n-1})$
DK74	-144958.649	71341.706	-13.837	-987155.185922
DK73	-144972.487	71341.632	-13.900	-991648.684800
DK76	-144972.549	71352.222	13.782	983376.323604
DK77	-144958.705	71352.295	13.851	988300.638045
DK78	-144958.698	71351.056	0.055	3924.308080
DK79	-144958.650	71342.056	0.049	3495.760744
		倍面積	293.1597510 m ²	
		面積	146.5798755 m ²	
		地積	146.57 m ²	

座標求積表

地番	(AD) 6-34			
点名	X	Y	$X_{n+1} - X_{n-1}$	$Y_n (X_{n+1} - X_{n-1})$
DK14	-144978.583	71356.927	-13.418	-957467.246486
DK735	-144992.075	71356.856	-13.560	-967598.967360
DK736	-144992.143	71369.814	13.418	957640.164252
DK17	-144978.657	71369.885	13.560	967775.640600
		倍面積	349.5910060 m ²	
		面積	174.7955030 m ²	
		地積	174.79 m ²	

座標求積表

地番	(AE) 6-35			
点名	X	Y	$X_{n+1} - X_{n-1}$	$Y_n (X_{n+1} - X_{n-1})$
DK17	-144978.657	71369.885	-13.430	-958497.555550
DK736	-144992.143	71369.814	-13.494	-963064.270116
DK728	-144992.151	71371.291	-0.041	-2926.222931
DK50	-144992.184	71375.096	0.300	21412.528800
DK51	-144991.851	71376.039	2.610	186291.461790
DK52	-144989.574	71382.051	12.998	927823.898898
DK224	-144978.853	71382.593	10.861	775286.342573
KR123	-144978.713	71379.822	0.196	13990.445112
		倍面積	316.6285760 m ²	
		面積	158.3142880 m ²	
		地積	158.31 m ²	

座標求積表

地番	(AF) 6-36			
点名	X	Y	$X_{n+1} - X_{n-1}$	$Y_n (X_{n+1} - X_{n-1})$
DK224	-144978.853	71382.593	-10.103	-721178.337079
DK52	-144989.574	71382.051	-11.258	-803619.130158
DK57	-144990.111	71383.470	1.946	138912.232620
C103	-144987.628	71385.352	1.983	141557.153016
C137	-144988.128	71391.150	3.140	224168.211000
DK181	-144984.488	71394.562	8.657	618062.723234
DK225	-144979.471	71394.778	5.635	402309.574030
		倍面積	212.4266630 m ²	
		面積	106.2133315 m ²	
		地積	106.21 m ²	

作成者	兵庫県明石市魚住町清水4番地の5 土地家屋調査士 鷺 陽之助 (令和7年5月23日作成)	申請人	アートプランニング株式会社 代表取締役 松藤 雅美	縮尺	1/
-----	----------------------------------------------------	-----	------------------------------	----	----

令和7年10月10日
これは図面に記録されている内容を証明した書面である。
神戸地方裁判所須磨出張所

登記官

南義彦



地番	6-1, -6 ないし -177	地積測量図	49/74
土地の所在	神戸市須磨区車字梨川山		

座標求積表

地番	(AN) 6-44			
点名	X	Y	$X_{n+1} - X_{n-1}$	$Y_n (X_{n+1} - X_{n-1})$
DK95	-144954.227	71320.959	-16.559	-1181003.760081
K653	-144964.704	71328.659	-4.396	-313560.784964
DK75	-144958.623	71336.933	16.559	1181268.273547
DK94	-144948.145	71329.231	4.396	313563.299476
倍面積				267.0279780 m ²
面積				133.5139890 m ²
地積				133.51 m ²

座標求積表

地番	(AO) 6-45			
点名	X	Y	$X_{n+1} - X_{n-1}$	$Y_n (X_{n+1} - X_{n-1})$
DK94	-144948.145	71329.231	-14.872	-1060808.323432
DK75	-144958.623	71336.933	-10.504	-749323.144232
DK74	-144958.649	71341.706	-0.027	-1926.226062
DK79	-144958.650	71342.056	14.991	1069488.761496
DK93	-144943.658	71342.136	14.899	1062926.484264
DK47	-144943.751	71335.208	-4.487	-320081.078296
倍面積				276.4737380 m ²
面積				138.2368690 m ²
地積				138.23 m ²

座標求積表

地番	(AP) 6-46			
点名	X	Y	$X_{n+1} - X_{n-1}$	$Y_n (X_{n+1} - X_{n-1})$
DK93	-144943.658	71342.136	-15.114	-1078265.043504
DK79	-144958.650	71342.056	-15.040	-1072984.522240
DK78	-144958.698	71351.056	15.114	1078399.860384
DK92	-144943.536	71351.137	15.040	1073121.100480
倍面積				271.3951200 m ²
面積				135.6975600 m ²
地積				135.69 m ²

座標求積表

地番	(AQ) 6-47			
点名	X	Y	$X_{n+1} - X_{n-1}$	$Y_n (X_{n+1} - X_{n-1})$
DK92	-144943.536	71351.137	-15.283	-1090459.426771
DK78	-144958.698	71351.056	-15.169	-1082324.168464
DK77	-144958.705	71352.295	-0.048	-3424.910160
DK82	-144958.746	71360.030	15.290	1091094.858700
DK91	-144943.415	71360.112	15.210	1085387.303520
倍面積				273.6568250 m ²
面積				136.8284125 m ²
地積				136.82 m ²

座標求積表

地番	(AK) 6-41			
点名	X	Y	$X_{n+1} - X_{n-1}$	$Y_n (X_{n+1} - X_{n-1})$
K653	-144964.704	71328.659	-12.121	-864574.675739
DK71	-144970.744	71328.613	-7.708	-549800.949004
DK72	-144972.412	71328.604	-1.743	-124325.756772
DK73	-144972.487	71341.632	13.763	981874.881216
DK74	-144958.649	71341.706	13.864	989081.411984
DK75	-144958.623	71336.933	-6.055	-431945.129315
倍面積				309.7823700 m ²
面積				154.8911850 m ²
地積				154.89 m ²

座標求積表

地番	(AL) 6-42			
点名	X	Y	$X_{n+1} - X_{n-1}$	$Y_n (X_{n+1} - X_{n-1})$
DK97	-144970.718	71323.588	-1.639	-116899.360732
DK96	-144972.383	71323.597	-1.694	-120822.173318
DK72	-144972.412	71328.604	1.639	116907.581956
DK71	-144970.744	71328.613	1.694	120830.670422
倍面積				16.7183280 m ²
面積				8.3591640 m ²
地積				8.35 m ²

座標求積表

地番	(AM) 6-43			
点名	X	Y	$X_{n+1} - X_{n-1}$	$Y_n (X_{n+1} - X_{n-1})$
DK46	-144958.771	71314.778	-8.504	-606460.872112
DK1	-144962.731	71314.158	-11.787	-840579.980346
KR88	-144970.558	71319.907	-9.651	-688308.422457
KR4683	-144972.382	71323.479	-1.825	-130165.349175
DK96	-144972.383	71323.597	1.664	118682.465408
DK97	-144970.718	71323.588	1.639	116899.360732
DK71	-144970.744	71328.613	6.014	428970.278582
K653	-144964.704	71328.659	16.517	1178135.460703
DK95	-144954.227	71320.959	5.933	423147.249747
倍面積				320.1910820 m ²
面積				160.0955410 m ²
地積				160.09 m ²

作成者	兵庫県明石市魚住町清水4番地の5 土地家屋調査士 鷲 陽之助 (令和7年5月23日作成)	申請人	アートプランニング株式会社 代表取締役 松藤 雅美	縮尺	1
-----	----------------------------------------------------	-----	------------------------------	----	---

令和7年10月10日
これは図面に記録されている内容を証明した書面である。
神戸地方裁判所須磨出張所

登記官

南義彦



地番	6-1, -6 ないし -177	地積測量図	50/74
土地の所在	神戸市須磨区車字梨川山		

座標求積表

地番	(AU) 6-51			
点名	X	Y	$X_{n+1} - X_{n-1}$	$Y_n (X_{n+1} - X_{n-1})$
DK88	-144962.349	71393.341	-10.398	-742347.959718
DK87	-144973.349	71392.785	-11.635	-830655.053475
DK112	-144973.984	71405.501	0.481	34346.045981
DK110	-144972.868	71406.725	10.931	780546.910975
DK45	-144963.053	71407.205	9.917	708145.251985
DK44	-144962.951	71405.226	0.704	50269.279104
倍面積				304.4748520 m ²
面積				152.2374260 m ²
地積				152.23 m ²

座標求積表

地番	(AV) 6-52			
点名	X	Y	$X_{n+1} - X_{n-1}$	$Y_n (X_{n+1} - X_{n-1})$
DK45	-144963.053	71407.205	-9.124	-651519.338420
DK110	-144972.868	71406.725	-5.351	-382097.385475
K411	-144968.404	71411.621	-0.980	-69983.388580
DK179	-144973.848	71420.614	4.332	309394.099848
KR5254	-144964.072	71421.154	10.104	721639.340016
DK100	-144963.744	71421.090	1.019	72778.090710
倍面積				211.4180990 m ²
面積				105.7090495 m ²
地積				105.70 m ²

座標求積表

地番	(AW) 6-53			
点名	X	Y	$X_{n+1} - X_{n-1}$	$Y_n (X_{n+1} - X_{n-1})$
DK100	-144963.744	71421.090	-5.699	-407028.791910
KR5254	-144964.072	71421.154	-10.104	-721639.340016
DK179	-144973.848	71420.614	-10.734	-766628.870676
DK220	-144974.806	71422.198	-1.265	-90349.080470
KR5342	-144975.113	71428.536	-0.406	-28999.985616
KR5341	-144975.212	71430.526	-0.127	-9071.676802
DK221	-144975.240	71431.053	15.650	1117895.979450
DK102	-144959.562	71431.846	16.867	1204840.946482
DK103	-144958.373	71428.332	-4.182	-298713.284424
倍面積				305.8960180 m ²
面積				152.9480090 m ²
地積				152.94 m ²

座標求積表

地番	(AX) 6-54			
点名	X	Y	$X_{n+1} - X_{n-1}$	$Y_n (X_{n+1} - X_{n-1})$
DK102	-144959.562	71431.846	-12.307	-879111.728722
DK221	-144975.240	71431.053	-15.774	-1126753.430022
DK222	-144975.336	71432.869	12.307	879124.318783
DK118	-144962.933	71441.811	15.774	1126923.126714
倍面積				182.2867530 m ²
面積				91.1433765 m ²
地積				91.14 m ²

座標求積表

地番	(AR) 6-48			
点名	X	Y	$X_{n+1} - X_{n-1}$	$Y_n (X_{n+1} - X_{n-1})$
DK91	-144943.415	71360.112	-15.341	-1094735.478192
DK82	-144958.746	71360.030	-15.346	-1095091.020380
DK81	-144958.761	71362.885	-0.029	-2069.523665
DK86	-144958.775	71365.469	-1.488	-106191.817872
DK85	-144960.249	71367.590	6.757	482230.805630
DK90	-144952.018	71373.299	16.844	1202211.848356
KR236	-144943.405	71360.886	8.603	613917.702258
倍面積				272.5161350 m ²
面積				136.2580675 m ²
地積				136.25 m ²

座標求積表

地番	(AS) 6-49			
点名	X	Y	$X_{n+1} - X_{n-1}$	$Y_n (X_{n+1} - X_{n-1})$
DK90	-144952.018	71373.299	-0.639	-45607.538061
DK85	-144960.249	71367.590	-15.831	-1129820.317290
DK84	-144967.849	71378.528	0.639	45610.879392
DK89	-144959.610	71384.242	15.831	1130083.935102
倍面積				266.9591430 m ²
面積				133.4795715 m ²
地積				133.47 m ²

座標求積表

地番	(AT) 6-50			
点名	X	Y	$X_{n+1} - X_{n-1}$	$Y_n (X_{n+1} - X_{n-1})$
DK89	-144959.610	71384.242	-5.782	-412743.687244
DK84	-144967.849	71378.528	-13.091	-934416.310048
DK83	-144972.701	71378.504	-4.861	-346970.907944
KR122	-144972.710	71380.010	-0.648	-46254.246480
DK87	-144973.349	71392.785	10.361	739700.645385
DK88	-144962.349	71393.341	11.292	805459.673162
DK23	-144962.067	71387.783	2.739	195531.137637
倍面積				306.3044680 m ²
面積				153.1522340 m ²
地積				153.15 m ²

作成者	兵庫県明石市魚住町清水4番地の5 土地家屋調査士 鷺 陽之助 (令和7年5月23日作成)	申請人	アートプランニング株式会社 代表取締役 松藤 雅美	縮尺	1/
-----	----------------------------------------------------	-----	------------------------------	----	----

令和7年10月10日
これは図面に記録されている内容を証明した書面である。
神戸地方裁判所須磨出張所

登記官

南義彦



地番	6-1, -6 ないし -177	地積測量図	51/74
土地の所在	神戸市須磨区車字梨川山		

座標求積表

地番	(BB) 6-58			
点名	X	Y	$X_{n+1} - X_{n-1}$	$Y_n (X_{n+1} - X_{n-1})$
DK146	-144943.747	71394.730	-9.666	-690101.460180
DK145	-144954.439	71387.314	-12.410	-885916.566740
DK24	-144956.157	71389.791	-2.349	-167694.619059
DK43	-144956.788	71402.188	2.235	159583.890180
KR5292	-144953.922	71404.201	5.306	378870.690506
DK217	-144951.482	71405.880	9.149	653292.396120
DK150	-144944.773	71396.205	7.735	552249.645675
倍面積				283.9765020 m ²
面積				141.9882510 m ²
地積				141.98 m ²

座標求積表

地番	(BC) 6-59			
点名	X	Y	$X_{n+1} - X_{n-1}$	$Y_n (X_{n+1} - X_{n-1})$
DK143	-144937.776	71386.136	-9.939	-709506.805704
DK142	-144948.474	71378.718	-16.663	-1189383.578034
DK145	-144954.439	71387.314	4.727	337447.833278
DK146	-144943.747	71394.730	15.904	1135461.785920
DK147	-144938.535	71387.231	5.971	426253.156301
倍面積				272.3917610 m ²
面積				136.1958805 m ²
地積				136.19 m ²

座標求積表

地番	(BD) 6-60			
点名	X	Y	$X_{n+1} - X_{n-1}$	$Y_n (X_{n+1} - X_{n-1})$
DK140	-144931.908	71377.458	0.169	12062.790402
KR5252	-144932.198	71377.304	-10.598	-756456.667792
DK139	-144942.506	71370.116	-16.276	-1161620.008016
DK142	-144948.474	71378.718	4.730	337621.336140
DK143	-144937.776	71386.136	16.107	1149816.492552
DK144	-144932.367	71378.338	5.868	418848.087384
倍面積				272.0306700 m ²
面積				136.0153350 m ²
地積				136.01 m ²

座標求積表

地番	(BE) 6-61			
点名	X	Y	$X_{n+1} - X_{n-1}$	$Y_n (X_{n+1} - X_{n-1})$
DK137	-144925.683	71365.581	1.887	134666.851347
KR5253	-144926.027	71365.428	-11.689	-834190.487892
KR237	-144937.372	71362.717	-16.479	-1175986.213443
DK139	-144942.506	71370.116	5.174	369268.980184
KR5252	-144932.198	71377.304	10.598	756456.667792
DK140	-144931.908	71377.458	4.284	305781.030072
DK141	-144927.914	71369.811	6.225	444277.073475
倍面積				273.9015350 m ²
面積				136.9507675 m ²
地積				136.95 m ²

座標求積表

地番	(AY) 6-55			
点名	X	Y	$X_{n+1} - X_{n-1}$	$Y_n (X_{n+1} - X_{n-1})$
DK108	-144949.092	71432.036	-4.190	-299300.230840
DK103	-144958.373	71428.332	-10.470	-747854.636040
DK102	-144959.562	71431.846	-4.560	-325729.217760
DK118	-144962.933	71441.811	2.593	185248.615923
DK119	-144956.969	71446.110	8.750	625153.462500
DK21	-144954.183	71444.826	7.877	562770.894402
倍面積				288.8881850 m ²
面積				144.4440925 m ²
地積				144.44 m ²

座標求積表

地番	(AZ) 6-56			
点名	X	Y	$X_{n+1} - X_{n-1}$	$Y_n (X_{n+1} - X_{n-1})$
DK22	-144944.670	71420.928	3.268	233403.592704
KR330	-144945.824	71417.097	-7.497	-535413.976209
DK218	-144952.167	71412.710	-12.549	-896158.097790
DK103	-144958.373	71428.332	3.075	219642.120900
DK108	-144949.092	71432.036	13.703	978833.189308
倍面積				306.8289130 m ²
面積				153.4144565 m ²
地積				153.41 m ²

座標求積表

地番	(BA) 6-57			
点名	X	Y	$X_{n+1} - X_{n-1}$	$Y_n (X_{n+1} - X_{n-1})$
DK218	-144952.167	71412.710	1.782	127257.449220
KR5347	-144956.591	71409.651	-8.571	-612052.118721
KR5348	-144960.738	71406.789	-6.360	-454147.178040
DK44	-144962.951	71405.226	-2.315	-165303.098190
DK45	-144963.053	71407.205	-0.793	-56625.913565
DK100	-144963.744	71421.090	4.680	334250.701200
DK103	-144958.373	71428.332	11.577	826925.799564
倍面積				305.6414680 m ²
面積				152.8207340 m ²
地積				152.82 m ²

作成者	兵庫県明石市魚住町清水4番地の5 土地家屋調査士 鷺 陽之助 (令和7年5月23日作成)	申請人	アートプランニング株式会社 代表取締役 松藤 雅美	縮尺	1/
-----	----------------------------------------------------	-----	------------------------------	----	----

令和7年10月10日
これは図面に記録されている内容を証明した書面である。
神戸地方裁判所須磨出張所

登記官

南義彦



地番	6-1, -6 ないし -177	地積測量図	(52/74)
土地の所在	神戸市須磨区車字梨川山		

座標求積表

地番	(BJ) 6-66				
点名	X	Y	$X_{n+1} - X_{n-1}$	$Y_n (X_{n+1} - X_{n-1})$	
DK124	-144938.519	71310.227	-10.765	-767654.593655	
DK123	-144949.003	71317.932	-4.216	-300676.401312	
DK125	-144942.735	71326.458	16.749	1194646.845042	
DK126	-144932.254	71318.755	4.497	320720.441235	
DK127	-144938.238	71310.609	-6.265	-446760.965385	
倍面積					275.3259250 m ²
面積					137.6629625 m ²
地積					137.66 m ²

座標求積表

地番	(BK) 6-67				
点名	X	Y	$X_{n+1} - X_{n-1}$	$Y_n (X_{n+1} - X_{n-1})$	
DK122	-144945.123	71301.241	-14.820	-1056684.391620	
KR55	-144953.339	71307.271	-8.807	-628003.135697	
DK49	-144953.930	71311.230	4.336	309205.493280	
DK123	-144949.003	71317.932	15.411	1099080.650052	
DK124	-144938.519	71310.227	3.880	276683.680760	
倍面積					282.2967750 m ²
面積					141.1483875 m ²
地積					141.14 m ²

座標求積表

地番	(BL) 6-68				
点名	X	Y	$X_{n+1} - X_{n-1}$	$Y_n (X_{n+1} - X_{n-1})$	
KR44	-144932.989	71295.829	-9.159	-652998.497811	
KR45	-144936.949	71295.241	-12.134	-865096.454294	
DK122	-144945.123	71301.241	-1.570	-111942.948370	
DK124	-144938.519	71310.227	6.885	490970.912895	
DK127	-144938.238	71310.609	10.729	765091.523961	
DK158	-144927.790	71302.931	5.249	374269.084819	
倍面積					293.6212000 m ²
面積					146.8106000 m ²
地積					146.81 m ²

座標求積表

地番	(BM) 6-69				
点名	X	Y	$X_{n+1} - X_{n-1}$	$Y_n (X_{n+1} - X_{n-1})$	
DK158	-144927.790	71302.931	-12.627	-900342.109737	
DK127	-144938.238	71310.609	-4.464	-318330.558576	
DK126	-144932.254	71318.755	6.468	461289.707340	
DK130	-144931.770	71319.413	10.644	759123.831972	
DK159	-144921.610	71311.946	9.533	679816.781218	
KR1497	-144922.237	71310.885	-1.701	-121299.815385	
DK215	-144923.311	71309.199	-2.206	-157308.092994	
DK213	-144924.443	71307.538	-2.300	-164007.337400	
DK156	-144925.611	71305.907	-3.347	-238660.870729	
倍面積					281.5357090 m ²
面積					140.7678545 m ²
地積					140.76 m ²

座標求積表

地番	(BF) 6-62				
点名	X	Y	$X_{n+1} - X_{n-1}$	$Y_n (X_{n+1} - X_{n-1})$	
DK135	-144924.485	71352.967	-12.367	-882422.142889	
DK134	-144937.501	71353.146	-12.887	-919527.992502	
KR237	-144937.372	71362.717	11.474	818815.814858	
KR5253	-144926.027	71365.428	11.689	834190.487892	
DK137	-144925.683	71365.581	0.893	63729.463833	
DK138	-144925.134	71359.800	1.198	85489.040400	
倍面積					274.6715920 m ²
面積					137.3357960 m ²
地積					137.33 m ²

座標求積表

地番	(BG) 6-63				
点名	X	Y	$X_{n+1} - X_{n-1}$	$Y_n (X_{n+1} - X_{n-1})$	
DK132	-144924.626	71342.560	-13.109	-935229.619040	
DK131	-144937.641	71342.738	-12.875	-918537.751750	
DK134	-144937.501	71353.146	13.156	938721.988776	
DK135	-144924.485	71352.967	12.969	925376.629023	
DK136	-144924.532	71349.551	-0.141	-10060.286691	
倍面積					270.9603180 m ²
面積					135.4801590 m ²
地積					135.48 m ²

座標求積表

地番	(BH) 6-64				
点名	X	Y	$X_{n+1} - X_{n-1}$	$Y_n (X_{n+1} - X_{n-1})$	
DK128	-144924.785	71330.786	-13.103	-934647.288958	
DK48	-144937.769	71333.212	-12.856	-917059.773472	
DK131	-144937.641	71342.738	13.143	937657.605534	
DK132	-144924.626	71342.560	12.975	925669.716000	
DK133	-144924.666	71339.592	-0.159	-11342.995128	
倍面積					277.2639760 m ²
面積					138.6319880 m ²
地積					138.63 m ²

座標求積表

地番	(BI) 6-65				
点名	X	Y	$X_{n+1} - X_{n-1}$	$Y_n (X_{n+1} - X_{n-1})$	
DK126	-144932.254	71318.755	-10.965	-782010.148575	
DK125	-144942.735	71326.458	-5.515	-393365.415870	
DK48	-144937.769	71333.212	17.950	1280431.155400	
DK128	-144924.785	71330.786	11.792	841132.628512	
DK129	-144925.977	71328.845	-6.985	-498231.982325	
DK130	-144931.770	71319.413	-6.277	-447671.955401	
倍面積					284.2817410 m ²
面積					142.1408705 m ²
地積					142.14 m ²

作成者	兵庫県明石市魚住町清水4番地の5 土地家屋調査士 鷺 陽之助 (令和7年5月23日作成)	申請人	アートプランニング株式会社 代表取締役 松藤 雅美	縮尺	1/
-----	----------------------------------------------------	-----	------------------------------	----	----

令和7年10月10日
 これは図面に記録されている内容を証明した書面である。
 神戸地方裁判所須磨出張所

登記官

南義彦



地番	6-1, -6 ないし -177	地積測量図	53/74
土地の所在	神戸市須磨区車字梨川山		

座標求積表

地番 点名	(BP) 6-72			
	X	Y	$X_{n+1} - X_{n-1}$	$Y_n (X_{n+1} - X_{n-1})$
DK161	-144912.466	71337.326	-12.313	-878376.495038
DK133	-144924.666	71339.592	-12.160	-867489.438720
DK132	-144924.626	71342.560	0.134	9559.903040
DK136	-144924.532	71349.551	13.055	931468.388305
DK162	-144911.571	71349.286	12.953	924187.301558
KR1422	-144911.579	71347.997	-0.050	-3567.399850
KR1423	-144911.621	71345.990	-0.150	-10701.898500
KR1424	-144911.729	71343.985	-0.260	-18549.436100
KR1425	-144911.881	71341.987	-0.361	-25754.457307
DK183	-144912.090	71339.997	-0.472	-33672.478584
KR1427	-144912.353	71338.010	-0.376	-26823.091760
		倍面積	280.8970440 m ²	
		面積	140.4485220 m ²	
		地積	140.44 m ²	

座標求積表

地番 点名	(BQ) 6-73			
	X	Y	$X_{n+1} - X_{n-1}$	$Y_n (X_{n+1} - X_{n-1})$
DK162	-144911.571	71349.286	-12.966	-925114.842276
DK136	-144924.532	71349.551	-12.914	-921408.101614
DK135	-144924.485	71352.967	-0.602	-42954.486134
DK138	-144925.134	71359.800	11.815	843116.037000
DK154	-144912.670	71361.131	12.526	893869.526906
KR1417	-144912.608	71360.782	0.374	26688.932468
KR1418	-144912.296	71358.807	0.427	30470.210589
KR1419	-144912.181	71357.984	0.333	23762.208672
KR1443	-144911.963	71355.998	0.414	29541.383172
KR1444	-144911.767	71353.998	0.314	22405.155372
KR1420	-144911.649	71351.999	0.201	14341.751799
KR1421	-144911.566	71349.994	0.078	5565.299532
		倍面積	283.0754860 m ²	
		面積	141.5377430 m ²	
		地積	141.53 m ²	

座標求積表

地番 点名	(BN) 6-70			
	X	Y	$X_{n+1} - X_{n-1}$	$Y_n (X_{n+1} - X_{n-1})$
DK159	-144921.610	71311.946	-10.552	-752483.654192
DK130	-144931.770	71319.413	-4.367	-311451.876571
DK129	-144925.977	71328.845	15.521	1107095.003245
DK160	-144916.249	71323.082	9.533	679922.940706
KR1490	-144916.444	71322.543	-0.943	-67257.158049
KR1491	-144917.192	71320.680	-1.560	-111260.260800
KR1492	-144918.004	71318.846	-1.667	-118888.516282
KR1493	-144918.859	71317.038	-1.771	-126302.474298
KR1494	-144919.775	71315.252	-1.862	-132788.999224
KR1495	-144920.721	71313.492	-1.443	-102905.368956
KR1496	-144921.218	71312.609	-0.889	-63396.909401
		倍面積	282.7261780 m ²	
		面積	141.3630890 m ²	
		地積	141.36 m ²	

座標求積表

地番 点名	(BO) 6-71			
	X	Y	$X_{n+1} - X_{n-1}$	$Y_n (X_{n+1} - X_{n-1})$
DK160	-144916.249	71323.082	-9.877	-704458.080914
DK129	-144925.977	71328.845	-8.536	-608863.020920
DK128	-144924.785	71330.786	1.311	93514.660446
DK133	-144924.666	71339.592	12.319	878832.433848
DK161	-144912.466	71337.326	11.987	855120.526762
KR1482	-144912.679	71336.039	-0.597	-42587.615283
KR1483	-144913.063	71334.068	-0.817	-58279.933556
KR1484	-144913.496	71332.110	-0.902	-64341.563220
DK229	-144913.965	71330.158	-1.014	-72328.780212
KR1486	-144914.510	71328.233	-1.142	-81456.842086
KR1487	-144915.107	71326.319	-1.242	-88587.288198
KR1488	-144915.752	71324.428	-0.993	-70825.157004
KR1489	-144916.100	71323.493	-0.497	-35447.776021
		倍面積	291.5636420 m ²	
		面積	145.7818210 m ²	
		地積	145.78 m ²	

作成者	兵庫県明石市魚住町清水4番地の5 土地家屋調査士 鷺 陽之助 (令和7年5月23日作成)	申請人	アートプランニング株式会社 代表取締役 松藤 雅美	縮尺	1
-----	----------------------------------------------------	-----	------------------------------	----	---

令和7年10月10日
これは図面に記録されている内容を証明した書面である。
神戸地方裁判所須磨出張所

登記官

南義彦



地番	6-1, -6 ないし -177	地積測量図	54/74
土地の所在	神戸市須磨区車字梨川山		

座標求積表

地番	(BT) 6-76			
点名	X	Y	$X_{n+1} - X_{n-1}$	$Y_n (X_{n+1} - X_{n-1})$
DK152	-144921.728	71385.459	-9.865	-704217.553035
DK144	-144932.367	71378.338	-16.048	-1145479.568224
DK143	-144937.776	71386.136	-6.168	-440309.686848
DK147	-144938.535	71387.231	9.900	706733.586900
DK151	-144927.876	71394.636	14.961	1068135.149196
DK37	-144923.574	71388.426	5.374	383641.401324
DK36	-144922.502	71386.750	1.846	131779.940500
倍面積				283.2698130 m ²
面積				141.6349065 m ²
地積				141.63 m ²

座標求積表

地番	(BU) 6-77			
点名	X	Y	$X_{n+1} - X_{n-1}$	$Y_n (X_{n+1} - X_{n-1})$
DK151	-144927.876	71394.636	-4.449	-317634.735564
DK147	-144938.535	71387.231	-15.871	-1132986.743201
DK146	-144943.747	71394.730	-6.238	-445360.325740
DK150	-144944.773	71396.205	9.661	689758.736505
DK149	-144934.086	71403.599	16.897	1206506.612303
倍面積				283.5443030 m ²
面積				141.7721515 m ²
地積				141.77 m ²

座標求積表

地番	(BV) 6-78			
点名	X	Y	$X_{n+1} - X_{n-1}$	$Y_n (X_{n+1} - X_{n-1})$
DK149	-144934.086	71403.599	-5.613	-400788.401187
DK150	-144944.773	71396.205	-17.396	-1242008.382180
DK217	-144951.482	71405.880	1.675	119604.849000
KR329	-144943.098	71411.648	12.322	879934.326656
KR328	-144939.160	71410.923	9.012	643555.238076
倍面積				297.6303650 m ²
面積				148.8151825 m ²
地積				148.81 m ²

座標求積表

地番	(BR) 6-74			
点名	X	Y	$X_{n+1} - X_{n-1}$	$Y_n (X_{n+1} - X_{n-1})$
DK154	-144912.670	71361.131	-12.178	-869035.853318
DK138	-144925.134	71359.800	-13.013	-928605.077400
DK137	-144925.683	71365.581	-2.780	-198396.315180
DK141	-144927.914	71369.811	9.604	685435.664844
DK153	-144916.079	71373.676	11.971	854414.275396
KR1410	-144915.943	71373.311	0.479	34187.815969
KR1411	-144915.600	71372.368	0.964	68802.962752
KR1412	-144914.979	71370.471	1.200	85644.565200
KR1413	-144914.400	71368.567	1.086	77506.263762
KR1414	-144913.893	71366.636	1.004	71652.102544
DK34	-144913.396	71364.700	0.901	64299.594700
DK210	-144912.992	71362.907	0.440	31399.679080
KR1416	-144912.956	71362.749	0.322	22978.805178
倍面積				284.4835270 m ²
面積				142.2417635 m ²
地積				142.24 m ²

座標求積表

地番	(BS) 6-75			
点名	X	Y	$X_{n+1} - X_{n-1}$	$Y_n (X_{n+1} - X_{n-1})$
DK153	-144916.079	71373.676	-11.272	-804524.075872
DK141	-144927.914	71369.811	-15.829	-1129712.738319
DK140	-144931.908	71377.458	-4.453	-317843.820474
DK144	-144932.367	71378.338	10.180	726631.480840
DK152	-144921.728	71385.459	10.894	777673.190346
KR1450	-144921.473	71385.034	1.659	118427.771406
KR1449	-144920.069	71382.393	2.345	167391.711585
KR1448	-144919.128	71380.628	1.848	131911.400544
KR1447	-144918.221	71378.839	1.728	123342.633792
DK35	-144917.400	71377.019	1.579	112704.313001
KR1445	-144916.642	71375.181	1.321	94286.614101
倍面積				288.4809500 m ²
面積				144.2404750 m ²
地積				144.24 m ²

作成者	兵庫県明石市魚住町清水4番地の5 土地家屋調査士 鷲 陽之助 (令和7年5月23日作成)	申請人	アートプランニング株式会社 代表取締役 松藤 雅美	縮尺	1/
-----	----------------------------------------------------	-----	------------------------------	----	----

令和7年10月10日
これは図面に記録されている内容を証明した書面である。
神戸地方裁判所須磨出張所

登記官

南義彦



地番	6-1, -6 ないし -177	地積測量図	55/74
土地の所在	神戸市須磨区車字梨川山		

座標求積表

地番	(BY) 6-81				
点名	X	Y	$X_{n+1} - X_{n-1}$	$Y_n (X_{n+1} - X_{n-1})$	
DK724	-144917.140	71274.490	-6.282	-447746.346180	
KR5275	-144922.606	71277.549	-6.337	-451685.828013	
KR5274	-144923.477	71278.065	-1.875	-133646.371875	
KR5273	-144924.481	71278.931	-1.261	-89882.731991	
KR5459	-144924.738	71279.097	-8.743	-623193.145071	
DK822	-144933.224	71285.367	-3.555	-253419.479685	
DK819	-144928.293	71292.084	5.528	394102.640352	
DK821	-144927.696	71292.894	8.741	623171.186454	
KR5460	-144919.552	71286.888	9.372	668100.714336	
KR5277	-144918.324	71285.991	2.421	172583.384211	
KR5276	-144917.131	71285.146	5.630	401335.371980	
DK725	-144912.694	71281.912	3.379	240861.580648	
KR4601	-144913.752	71280.275	-2.109	-150330.099975	
KR4600	-144914.803	71278.574	-2.086	-148687.105364	
KR4599	-144915.838	71276.839	-1.521	-108412.072119	
KR4598	-144916.324	71275.980	-1.302	-92801.325960	
		倍面積	350.3717480 m ²		
		面積	175.1858740 m ²		
		地積	175.18 m ²		

座標求積表

地番	(BW) 6-79				
点名	X	Y	$X_{n+1} - X_{n-1}$	$Y_n (X_{n+1} - X_{n-1})$	
DK697	-144925.334	71255.048	-8.857	-631105.960136	
KR5271	-144933.651	71261.168	-8.891	-633583.044688	
KR5270	-144934.225	71261.566	-3.116	-222051.039656	
KR5291	-144936.767	71263.494	-10.706	-762946.966764	
DK817	-144944.931	71269.438	-1.759	-125362.941442	
DK823	-144938.526	71278.147	15.973	1138525.842031	
KR5278	-144928.958	71271.058	9.798	698313.826284	
KR5279	-144928.728	71270.873	1.891	134773.220843	
KR5272	-144927.067	71269.686	7.272	518273.156592	
DK723	-144921.456	71265.628	5.429	386901.094412	
KR4592	-144921.638	71265.205	-0.943	-67203.088315	
KR4677	-144922.399	71263.355	-1.487	-105968.608885	
KR4676	-144923.125	71261.470	-1.424	-101476.333280	
KR4675	-144923.823	71259.589	-1.347	-95986.666383	
KR4674	-144924.472	71257.716	-0.971	-69191.242236	
KR4673	-144924.794	71256.737	-0.862	-61423.307294	
		倍面積	487.9410830 m ²		
		面積	243.9705415 m ²		
		地積	243.97 m ²		

座標求積表

地番	(BZ) 6-82				
点名	X	Y	$X_{n+1} - X_{n-1}$	$Y_n (X_{n+1} - X_{n-1})$	
DK725	-144912.694	71281.912	-4.466	-318345.018992	
KR5276	-144917.131	71285.146	-5.630	-401335.371980	
KR5277	-144918.324	71285.991	-2.421	-172583.384211	
KR5460	-144919.552	71286.888	-9.372	-668100.714336	
DK821	-144927.696	71292.894	-5.761	-410718.362334	
KR5455	-144925.313	71296.128	5.697	406174.041216	
DK820	-144921.999	71300.671	12.678	903949.906938	
KR5269	-144912.635	71293.753	9.996	712652.354988	
KR5268	-144912.003	71293.219	5.528	394108.914632	
DK255	-144907.107	71289.727	3.956	282022.160012	
KR4606	-144908.047	71288.489	-2.134	-152129.635526	
KR4605	-144909.241	71286.869	-2.358	-168094.437102	
KR4604	-144910.405	71285.265	-2.320	-165381.814800	
KR4603	-144911.561	71283.604	-2.260	-161100.945040	
KR4602	-144912.665	71281.957	-1.133	-80762.457281	
		倍面積	355.2361840 m ²		
		面積	177.6180920 m ²		
		地積	177.61 m ²		

座標求積表

地番	(BX) 6-80				
点名	X	Y	$X_{n+1} - X_{n-1}$	$Y_n (X_{n+1} - X_{n-1})$	
DK723	-144921.456	71265.628	-6.226	-443699.799928	
KR5272	-144927.067	71269.686	-7.272	-518273.156592	
KR5279	-144928.728	71270.873	-1.891	-134773.220843	
KR5278	-144928.958	71271.058	-9.798	-698313.826284	
DK823	-144938.526	71278.147	-9.425	-671796.535475	
DK818	-144938.383	71278.341	5.302	377917.763982	
DK822	-144933.224	71285.367	13.645	972688.832715	
KR5459	-144924.738	71279.097	8.743	623193.145071	
KR5273	-144924.481	71278.931	1.261	89882.731991	
KR5274	-144923.477	71278.065	1.875	133646.371875	
KR5275	-144922.606	71277.549	6.337	451685.828013	
DK724	-144917.140	71274.490	5.320	379180.286800	
KR4597	-144917.286	71274.222	-1.081	-77047.433982	
KR4596	-144918.221	71272.458	-1.858	-132424.226964	
KR4595	-144919.144	71270.655	-1.789	-127503.201795	
KR4594	-144920.010	71268.851	-1.697	-120943.240147	
KR4593	-144920.641	71267.051	-1.446	-103052.155746	
		倍面積	368.1626910 m ²		
		面積	184.0813455 m ²		
		地積	184.08 m ²		

作成者	兵庫県明石市魚住町清水4番地の5 土地家屋調査士 鷺 陽之助 (令和7年5月23日作成)	申請人	アートプランニング株式会社 代表取締役 松藤 雅美	縮尺	1/
-----	----------------------------------------------------	-----	------------------------------	----	----

令和7年10月10日
これは図面に記録されている内容を証明した書面である。
神戸地方裁判所須磨出張所

登記官

南義彦



地番	6-1, -6 ないし -177	地積測量図	56/74
土地の所在	神戸市須磨区車字梨川山		

座標求積表

地番 点名	(CC)6-85 X	Y	$X_{n+1} - X_{n-1}$	$Y_n (X_{n+1} - X_{n-1})$
DK252	-144894.913	71309.138	-4.484	-319750.174792
KR5265	-144899.250	71311.808	-5.147	-367041.875776
KR5264	-144900.060	71312.320	-12.807	-913296.882240
DK232	-144912.057	71317.406	-11.204	-799040.216824
KR1476	-144911.264	71319.287	1.543	110045.659841
KR1477	-144910.514	71321.162	1.428	101846.619336
KR1478	-144909.836	71323.086	1.304	93005.304144
KR1479	-144909.210	71324.983	1.040	74177.982320
DK203	-144908.796	71326.347	14.664	1045929.552408
KR5263	-144894.546	71322.285	15.193	1083599.476005
KR5262	-144893.603	71321.837	3.920	279581.601040
DK209	-144890.626	71320.181	2.817	200908.949877
KR4540	-144890.786	71319.652	-0.791	-56413.844732
DK243	-144891.417	71317.764	-1.293	-92213.868852
DK244	-144892.079	71315.887	-1.379	-98344.608173
KR4537	-144892.796	71314.018	-1.477	-105330.804586
DK245	-144893.556	71312.180	-1.156	-82436.880080
DK246	-144893.952	71311.265	-1.210	-86286.630650
KR4534	-144894.766	71309.447	-0.961	-68528.378567
倍面積				410.9796990 m ²
面積				205.4898495 m ²
地積				205.48 m ²

座標求積表

地番 点名	(CD)6-86 X	Y	$X_{n+1} - X_{n-1}$	$Y_n (X_{n+1} - X_{n-1})$
DK209	-144890.626	71320.181	-3.396	-242203.334676
KR5262	-144893.603	71321.837	-3.920	-279581.601040
KR5263	-144894.546	71322.285	-15.193	-1083599.476005
DK203	-144908.796	71326.347	-14.080	-1004274.965760
KR1480	-144908.626	71326.906	0.449	32025.780794
KR1481	-144908.347	71327.902	0.774	55207.796148
KR5336	-144907.852	71329.836	0.971	69261.270756
KR5337	-144907.376	71331.818	0.883	62985.995294
KR5338	-144906.969	71333.773	0.730	52073.654290
DK230	-144906.646	71335.618	15.874	1132381.600132
KR5261	-144891.095	71333.156	16.073	1146537.816388
KR5260	-144890.573	71333.054	3.381	241177.055574
DK208	-144887.714	71332.578	2.803	199945.216134
KR4545	-144887.770	71332.217	-0.217	-15479.091089
DK239	-144887.931	71331.246	-0.527	-37591.566642
DK240	-144888.297	71329.278	-0.782	-55779.495396
DK241	-144888.713	71327.332	-0.872	-62197.433504
DK242	-144889.169	71325.404	-0.952	-67901.784608
KR4562	-144889.665	71323.475	-1.038	-74033.767050
KR4561	-144890.207	71321.559	-0.961	-68540.018199
倍面積				413.6515410 m ²
面積				206.8257705 m ²
地積				206.82 m ²

座標求積表

地番 点名	(CA)6-83 X	Y	$X_{n+1} - X_{n-1}$	$Y_n (X_{n+1} - X_{n-1})$
DK255	-144907.107	71289.727	-6.359	-453331.373993
KR5268	-144912.003	71293.219	-5.528	-394108.914632
KR5269	-144912.635	71293.753	-9.996	-712652.354988
DK820	-144921.999	71300.671	-8.547	-609406.835037
KR1702	-144921.182	71301.790	1.995	142247.071050
DK155	-144920.004	71303.416	2.347	167349.117352
DK214	-144918.835	71305.086	2.267	161648.629962
DK216	-144917.737	71306.751	2.171	154806.956421
KR1473	-144916.664	71308.452	1.347	96052.484844
DK231	-144916.390	71308.930	10.830	772275.711900
DK253	-144905.834	71302.808	11.269	803511.343352
KR5266	-144905.121	71302.291	5.297	377688.235427
DK254	-144900.537	71298.873	3.562	253966.585626
DK250	-144901.559	71297.306	-2.141	-152647.532146
DK251	-144902.678	71295.660	-2.280	-162554.104800
KR4525	-144903.839	71294.044	-2.966	-211458.134504
KR4607	-144905.644	71291.652	-3.268	-232981.118736
倍面積				405.7670980 m ²
面積				202.8835490 m ²
地積				202.88 m ²

座標求積表

地番 点名	(CB)6-84 X	Y	$X_{n+1} - X_{n-1}$	$Y_n (X_{n+1} - X_{n-1})$
DK254	-144900.537	71298.873	-4.644	-331111.966212
KR5266	-144905.121	71302.291	-5.297	-377688.235427
DK253	-144905.834	71302.808	-11.269	-803511.343352
DK231	-144916.390	71308.930	-9.824	-700538.928320
KR1474	-144915.658	71310.208	2.184	155741.494272
KR1475	-144914.206	71312.882	2.370	169011.530340
KR1386	-144913.288	71314.655	1.770	126226.939350
KR1387	-144912.436	71316.508	1.231	87790.621348
DK232	-144912.057	71317.406	12.376	882624.216656
KR5264	-144900.060	71312.320	12.807	913296.882240
KR5265	-144899.250	71311.808	5.147	367041.875776
DK252	-144894.913	71309.138	3.635	259208.716630
DK247	-144895.615	71307.657	-1.595	-113735.712915
DK248	-144896.508	71305.879	-1.829	-130418.452691
KR4531	-144897.444	71304.122	-1.924	-137189.130728
KR4530	-144898.432	71302.382	-1.987	-141677.833034
KR4529	-144899.431	71300.661	-2.045	-145809.851745
DK249	-144900.477	71298.965	-1.106	-78856.655290
倍面積				404.1668980 m ²
面積				202.0834490 m ²
地積				202.08 m ²

作成者	兵庫県明石市魚住町清水4番地の5 土地家屋調査士 鷺 陽之助 (令和7年5月23日作成)	申請人	アートプランニング株式会社 代表取締役 松藤 雅美	縮尺	1/
-----	----------------------------------------------------	-----	------------------------------	----	----

令和7年10月10日
 神戸地方裁判所須磨出張所
 これは図面に記録されている内容を証明した書面である。

登記官

南義彦



地番	6-1, -6 ないし -177	地積測量図	57/74
土地の所在	神戸市須磨区車字梨川山		

座標求積表

地番 点名	(CF) 6-88 X	Y	$X_{n+1} - X_{n-1}$	$Y_n (X_{n+1} - X_{n-1})$
DK192	-144886.616	71344.306	-2.258	-161095.442948
KR5259	-144888.835	71344.376	-2.873	-204972.392248
KR5258	-144889.489	71344.439	-16.812	-1199442.708468
DK193	-144905.647	71345.082	-16.124	-1150368.102168
KR1393	-144905.613	71345.807	0.072	5136.898104
KR1394	-144905.575	71346.805	0.045	3210.606225
KR1395	-144905.568	71348.830	-0.020	-1426.976600
DK157	-144905.595	71350.843	-0.109	-7777.241887
KR1397	-144905.677	71352.847	2.485	177311.824795
DK182	-144903.110	71355.919	8.538	609236.836422
DK188	-144897.139	71356.591	6.154	439128.461014
DK189	-144896.956	71354.919	4.459	318171.583821
DK190	-144892.680	71355.396	4.103	292771.189788
DK191	-144892.853	71357.073	0.203	14485.485819
DK199	-144892.477	71357.115	2.030	144854.943450
KR4481	-144890.823	71357.301	2.258	161124.785658
KR4480	-144890.219	71357.321	1.216	86770.502336
KR4479	-144889.607	71357.236	1.189	84843.753604
KR4478	-144889.030	71357.044	1.114	79491.747016
KR4477	-144888.493	71356.765	1.021	72855.257065
KR4476	-144888.009	71356.400	0.889	63435.839600
KR4475	-144887.604	71355.943	0.727	51875.770561
KR4474	-144887.282	71355.431	0.556	39673.619636
KR4473	-144887.048	71354.870	0.359	25616.398330
KR4472	-144886.923	71354.280	0.202	14413.564560
KR5014	-144886.846	71353.679	0.122	8705.148838
DK235	-144886.801	71353.076	0.110	7848.838360
DK236	-144886.736	71352.082	0.161	11487.685202
DK237	-144886.640	71350.090	0.152	10845.213680
KR4468	-144886.584	71348.098	0.063	4494.930174
KR4467	-144886.577	71346.104	-0.032	-2283.075328
倍面積				424.9444110 m ²
面積				212.4722055 m ²
地積				212.47 m ²

座標求積表

地番 点名	(CG) 6-89 X	Y	$X_{n+1} - X_{n-1}$	$Y_n (X_{n+1} - X_{n-1})$
DK190	-144892.680	71355.396	-4.103	-292771.189788
DK189	-144896.956	71354.919	-4.459	-318171.583821
DK188	-144897.139	71356.591	4.103	292776.092873
DK191	-144892.853	71357.073	4.459	318181.188507
倍面積				14.5077710 m ²
面積				7.2538855 m ²
地積				7.25 m ²

座標求積表

地番 点名	(CE) 6-87 X	Y	$X_{n+1} - X_{n-1}$	$Y_n (X_{n+1} - X_{n-1})$
DK208	-144887.714	71332.578	-3.110	-221844.317580
KR5260	-144890.573	71333.054	-3.381	-241177.055574
KR5261	-144891.095	71333.156	-16.073	-1146537.816388
DK230	-144906.646	71335.618	-15.526	-1107556.805068
KR5339	-144906.621	71335.764	0.179	12769.101756
KR1388	-144906.467	71336.770	0.301	21472.367770
KR1389	-144906.320	71337.765	0.394	28107.079410
KR1390	-144906.073	71339.764	0.454	32388.252856
KR1391	-144905.866	71341.765	0.367	26182.427755
KR1392	-144905.706	71343.804	0.219	15624.293076
DK193	-144905.647	71345.082	16.217	1157003.194794
KR5258	-144889.489	71344.439	16.812	1199442.708468
KR5259	-144888.835	71344.376	2.873	204972.392248
DK192	-144886.616	71344.306	2.215	158027.637790
KR4466	-144886.620	71344.109	-0.076	-5422.152284
KR4465	-144886.692	71342.113	-0.202	-14411.106826
KR4464	-144886.822	71340.135	-0.298	-21259.360230
KR4463	-144886.990	71338.137	-0.386	-27536.520882
DK238	-144887.208	71336.170	-0.473	-33742.008410
KR4546	-144887.463	71334.196	-0.506	-36095.103176
倍面積				407.2095050 m ²
面積				203.6047525 m ²
地積				203.60 m ²

作成者	兵庫県明石市魚住町清水4番地の5 土地家屋調査士 鷲 陽之助 (令和7年5月23日作成)	申請人	アートプランニング株式会社 代表取締役 松藤 雅美	縮尺	1/
-----	----------------------------------------------------	-----	------------------------------	----	----

令和7年10月10日
これは図面に記録されている内容を証明した書面である。
神戸地方裁判所須磨出張所

登記官

南義彦



地番	6-1, -6 ないし -177	地積測量図	58/74
土地の所在	神戸市須磨区車字梨川山		

座標求積表

地番 点名	(CJ)6-92 X	Y	$X_{n+1} - X_{n-1}$	$Y_n (X_{n+1} - X_{n-1})$
DK205	-144896.477	71382.961	-14.119	-1007856.026359
DK204	-144910.998	71377.234	-14.975	-1068874.079150
KR1409	-144911.452	71378.344	-1.226	-87509.849744
KR1459	-144912.224	71380.197	-1.624	-115921.439928
KR1458	-144913.076	71382.025	-1.738	-124061.959450
KR1457	-144913.962	71383.824	-1.241	-88587.325584
DK178	-144914.317	71384.497	12.582	898159.741254
KR1683	-144901.380	71392.166	13.161	939592.296726
KR1682	-144901.156	71391.802	0.835	59612.154670
KR1681	-144900.545	71390.754	1.215	86739.766110
KR1680	-144899.941	71389.708	1.488	106227.885504
KR1679	-144899.057	71388.127	1.443	103013.067261
KR1678	-144898.498	71387.054	1.379	98442.747466
KR1677	-144897.678	71385.438	1.619	115573.024122
KR1676	-144896.879	71383.807	1.201	85731.952207
倍面積				281.9551050 m ²
面積				140.9775525 m ²
地積				140.97 m ²

座標求積表

地番 点名	(CK)6-93 X	Y	$X_{n+1} - X_{n-1}$	$Y_n (X_{n+1} - X_{n-1})$
KR1683	-144901.380	71392.166	-5.373	-383590.107918
DK178	-144914.317	71384.497	-13.526	-965546.706422
KR1456	-144914.906	71385.612	-1.551	-110719.084212
KR1467	-144915.868	71387.378	-1.995	-142417.819110
KR1455	-144916.901	71389.110	-2.096	-149631.574560
KR1454	-144917.964	71390.812	-2.172	-155060.843664
KR1453	-144919.073	71392.506	-1.256	-89668.987536
DK177	-144919.220	71392.718	10.129	723136.840622
DK176	-144908.944	71399.720	17.840	1273771.004800
倍面積				272.7220000 m ²
面積				136.3610000 m ²
地積				136.36 m ²

座標求積表

地番 点名	(CL)6-94 X	Y	$X_{n+1} - X_{n-1}$	$Y_n (X_{n+1} - X_{n-1})$
DK176	-144908.944	71399.720	-8.468	-604612.828960
DK177	-144919.220	71392.718	-16.870	-1204395.152660
DK173	-144925.814	71402.219	3.236	231057.580684
DK172	-144915.984	71409.067	15.062	1075563.367154
KR1684	-144910.752	71401.526	7.040	502666.743040
倍面積				279.7092580 m ²
面積				139.8546290 m ²
地積				139.85 m ²

座標求積表

地番 点名	(CH)6-90 X	Y	$X_{n+1} - X_{n-1}$	$Y_n (X_{n+1} - X_{n-1})$
KR4482	-144893.148	71363.080	-13.093	-934356.806440
DK180	-144903.905	71361.869	-13.989	-998281.185441
DK32	-144907.137	71364.227	-3.393	-242138.822211
DK33	-144907.298	71364.938	-0.599	-42747.597862
KR1402	-144907.736	71366.882	-0.932	-66513.934024
KR1403	-144908.230	71368.835	-0.719	-51314.192365
DK206	-144908.455	71369.630	15.272	1089956.989360
DK207	-144892.958	71373.985	15.594	1113005.922090
KR4490	-144892.861	71373.687	0.456	32546.401272
KR4489	-144892.502	71372.536	0.706	50389.010416
KR4488	-144892.155	71371.363	0.854	60951.144002
DK198	-144891.648	71369.627	0.664	47389.432328
KR4486	-144891.491	71369.034	0.453	32330.172402
KR4485	-144891.195	71367.855	0.595	42463.873725
KR4484	-144890.896	71366.677	0.383	27333.437291
KR4483	-144890.812	71366.353	-2.252	-160717.026956
倍面積				296.8175870 m ²
面積				148.4087935 m ²
地積				148.40 m ²

座標求積表

地番 点名	(CI)6-91 X	Y	$X_{n+1} - X_{n-1}$	$Y_n (X_{n+1} - X_{n-1})$
DK207	-144892.958	71373.985	-15.405	-1099516.238925
DK206	-144908.455	71369.630	-15.822	-1129210.285860
KR1404	-144908.780	71370.777	-0.898	-64090.957746
KR1405	-144909.353	71372.689	-1.211	-86432.326379
KR1406	-144909.991	71374.596	-0.990	-70660.850040
KR1407	-144910.343	71375.555	-0.707	-50462.517385
KR1408	-144910.698	71376.499	-0.655	-46751.606845
DK204	-144910.998	71377.234	14.221	1015055.644714
DK205	-144896.477	71382.961	14.639	1044975.166079
KR1675	-144896.359	71382.713	0.361	25769.159393
DK197	-144896.116	71382.161	0.723	51609.302403
KR1673	-144895.636	71381.065	1.405	100290.396325
KR4495	-144894.711	71378.830	1.143	81586.002690
KR4494	-144894.493	71378.257	0.847	60457.383679
KR4493	-144893.864	71376.550	1.044	74517.118200
KR4492	-144893.449	71375.412	0.814	58099.585368
KR4491	-144893.050	71374.271	0.491	35044.767061
倍面積				279.7427320 m ²
面積				139.8713660 m ²
地積				139.87 m ²

作成者	兵庫県明石市魚住町清水4番地の5 土地家屋調査士 鷺 陽之助 (令和7年5月23日作成)	申請人	アートプランニング株式会社 代表取締役 松藤 雅美	縮尺	1/
-----	----------------------------------------------------	-----	------------------------------	----	----

令和7年10月10日
これは図面に記録されている内容を証明した書面である。
神戸地方裁判所須磨出張所

登記官

南義彦



地番	6-1, -6 ないし -177	地積測量図	59/74
土地の所在	神戸市須磨区車字梨川山		

座標求積表

地番 点名	(CP) 6-98 X	Y	$X_{n+1} - X_{n-1}$	$Y_n (X_{n+1} - X_{n-1})$
DK169	-144931.580	71436.141	-9.288	-663498.877608
DK168	-144942.200	71430.981	-15.451	-1103680.087431
DK170	-144947.031	71443.092	5.242	374504.688264
DK171	-144936.958	71447.021	10.211	729545.531431
KR1710	-144936.820	71446.655	0.366	26149.475730
KR1709	-144936.592	71446.076	0.926	66159.066376
KR1708	-144935.894	71444.389	0.941	67229.170049
KR1707	-144935.651	71443.845	0.753	53797.215285
KR1706	-144935.141	71442.729	0.771	55082.344059
KR1705	-144934.880	71442.175	1.360	97161.358000
KR1693	-144933.781	71440.007	1.968	140593.933776
KR1694	-144932.912	71438.403	2.201	157235.925003
倍面積				279.7429340 m ²
面積				139.8714670 m ²
地積				139.87 m ²

座標求積表

地番 点名	(CO) 6-99 X	Y	$X_{n+1} - X_{n-1}$	$Y_n (X_{n+1} - X_{n-1})$
DK171	-144936.958	71447.021	-10.001	-714541.657021
DK170	-144947.031	71443.092	-13.658	-975769.750536
DK264	-144950.616	71452.082	-0.067	-4787.289494
DK265	-144947.098	71456.486	10.347	739360.260642
DK165	-144940.269	71458.789	6.924	494780.655036
KR1720	-144940.174	71458.318	0.336	24009.994848
KR1719	-144939.933	71457.127	0.370	26439.136990
KR1718	-144939.804	71456.545	0.405	28939.900725
DK259	-144939.528	71455.357	0.723	51662.223111
KR1716	-144939.081	71453.589	0.604	43157.967756
KR1715	-144938.924	71452.998	0.669	47802.055662
KR1714	-144938.412	71451.238	0.881	62948.540678
KR1713	-144938.043	71450.079	0.560	40012.044240
KR1712	-144937.852	71449.503	1.013	72378.346539
KR1711	-144937.030	71447.212	0.894	63873.807528
倍面積				266.2367040 m ²
面積				133.1183520 m ²
地積				133.11 m ²

座標求積表

地番 点名	(CR) 6-100 X	Y	$X_{n+1} - X_{n-1}$	$Y_n (X_{n+1} - X_{n-1})$
DK425	-144895.406	71493.724	-10.359	-740603.486916
DK428	-144909.061	71485.395	-15.111	-1080215.803845
DK427	-144910.517	71484.506	-1.828	-130673.676968
DK426	-144910.889	71485.124	6.800	486098.843200
T123	-144903.717	71496.250	12.187	871324.798750
DK424	-144898.702	71499.127	8.311	594229.244497
倍面積				159.9187180 m ²
面積				79.9593590 m ²
地積				79.95 m ²

座標求積表

地番 点名	(CM) 6-95 X	Y	$X_{n+1} - X_{n-1}$	$Y_n (X_{n+1} - X_{n-1})$
DK172	-144915.984	71409.067	-6.516	-465301.480572
DK173	-144925.814	71402.219	-16.286	-1162856.538634
DK174	-144932.270	71411.523	4.373	312282.590079
DK175	-144921.441	71418.927	12.972	926446.321044
KR1701	-144919.298	71413.845	5.457	389705.352165
倍面積				276.2440820 m ²
面積				138.1220410 m ²
地積				138.12 m ²

座標求積表

地番 点名	(CN) 6-96 X	Y	$X_{n+1} - X_{n-1}$	$Y_n (X_{n+1} - X_{n-1})$
DK175	-144921.441	71418.927	-8.243	-588706.215261
DK174	-144932.270	71411.523	-15.932	-1137728.384436
KR333	-144937.373	71418.877	-5.858	-418371.781466
DK167	-144938.128	71420.771	11.883	848693.021793
DK816	-144925.490	71427.143	12.705	907481.851815
G1699	-144925.423	71427.045	1.463	104497.766835
KR1700	-144924.027	71425.060	3.982	284414.588920
倍面積				280.8482000 m ²
面積				140.4241000 m ²
地積				140.42 m ²

座標求積表

地番 点名	(CO) 6-97 X	Y	$X_{n+1} - X_{n-1}$	$Y_n (X_{n+1} - X_{n-1})$
DK816	-144925.490	71427.143	-7.736	-552560.378248
DK167	-144938.128	71420.771	-16.710	-1193441.083410
DK168	-144942.200	71430.981	6.548	467730.063588
DK169	-144931.580	71436.141	10.822	773081.917902
KR1695	-144931.378	71435.798	0.527	37646.665546
KR1696	-144931.053	71435.274	0.652	46575.798648
KR1697	-144930.726	71434.763	0.661	47218.378343
KR1698	-144930.392	71434.258	5.236	374029.774888
倍面積				281.1372570 m ²
面積				140.5686285 m ²
地積				140.56 m ²

作成者	兵庫県明石市魚住町清水4番地の5 土地家屋調査士 鷲 陽之助 (令和7年5月23日作成)	申請人	アートプランニング株式会社 代表取締役 松藤 雅美	縮尺	1/
-----	----------------------------------------------------	-----	------------------------------	----	----

令和7年10月10日
これは図面に記録されている内容を証明した書面である。
神戸地方裁判所須磨出張所

登記官

南義彦



地番	6-1, -6 ないし -177	地積測量図	(60/74)
土地の所在	神戸市須磨区車字梨川山		

座標求積表

地番	(CW) 6-105			
点名	X	Y	$X_{n+1} - X_{n-1}$	$Y_n (X_{n+1} - X_{n-1})$
DK436	-144876.538	71439.724	-13.444	-960435.649456
Z4	-144882.834	71442.674	-11.333	-809659.824442
DK433	-144887.871	71450.878	8.511	608118.422658
DK434	-144874.323	71459.158	15.631	1118978.098698
KR2191	-144872.240	71455.742	4.933	352491.175286
DK844	-144869.390	71454.375	-4.298	-307110.903750
倍面積				381.3189940 m ²
面積				190.6594970 m ²
地積				190.65 m ²

座標求積表

地番	(CX) 6-106			
点名	X	Y	$X_{n+1} - X_{n-1}$	$Y_n (X_{n+1} - X_{n-1})$
DK440	-144867.169	71435.333	-16.449	-1175039.792517
DK436	-144876.538	71439.724	-2.221	-158667.627004
DK844	-144869.390	71454.375	8.301	593142.766875
KR5464	-144868.237	71453.822	8.337	595710.514014
KR5465	-144861.053	71450.328	8.148	582177.272544
DK845	-144860.089	71449.858	-6.116	-436987.331528
倍面積				335.8023840 m ²
面積				167.9011920 m ²
地積				167.90 m ²

座標求積表

地番	(CY) 6-107			
点名	X	Y	$X_{n+1} - X_{n-1}$	$Y_n (X_{n+1} - X_{n-1})$
DK443	-144858.120	71431.048	-9.453	-675237.696744
Z3	-144860.555	71432.234	-9.049	-646390.285466
DK440	-144867.169	71435.333	0.466	33288.865178
DK845	-144860.089	71449.858	16.067	1147984.868486
DK846	-144851.102	71445.472	1.969	140676.134368
倍面積				321.8858220 m ²
面積				160.9429110 m ²
地積				160.94 m ²

座標求積表

地番	(CZ) 6-108			
点名	X	Y	$X_{n+1} - X_{n-1}$	$Y_n (X_{n+1} - X_{n-1})$
DK784	-144848.881	71426.546	-9.929	-709194.175234
DK443	-144858.120	71431.048	-2.221	-158648.357608
DK846	-144851.102	71445.472	15.918	1137269.023296
KR5463	-144842.202	71441.129	9.200	657258.386800
DK847	-144841.902	71440.983	-5.184	-370350.055872
DK785	-144847.386	71429.760	-6.289	-449221.760640
KR5381	-144848.191	71428.029	-1.495	-106784.903355
倍面積				328.1573870 m ²
面積				164.0786935 m ²
地積				164.07 m ²

座標求積表

地番	(CS) 6-101			
点名	X	Y	$X_{n+1} - X_{n-1}$	$Y_n (X_{n+1} - X_{n-1})$
DK430	-144890.136	71485.084	-8.372	-598473.123248
DK429	-144903.778	71476.790	-18.925	-1352698.250750
DK428	-144909.061	71485.395	8.372	598475.726940
DK425	-144895.406	71493.724	18.925	1353018.726700
倍面積				323.0796420 m ²
面積				161.5398210 m ²
地積				161.53 m ²

座標求積表

地番	(CT) 6-102			
点名	X	Y	$X_{n+1} - X_{n-1}$	$Y_n (X_{n+1} - X_{n-1})$
DK800	-144898.491	71468.178	-18.887	-1349819.477886
DK429	-144903.778	71476.790	8.355	597188.580450
DK430	-144890.136	71485.084	18.887	1350138.781508
DK801	-144884.891	71476.484	-8.355	-597186.023820
倍面積				321.8602520 m ²
面積				160.9301260 m ²
地積				160.93 m ²

座標求積表

地番	(CU) 6-103			
点名	X	Y	$X_{n+1} - X_{n-1}$	$Y_n (X_{n+1} - X_{n-1})$
DK431	-144879.630	71467.858	-8.316	-594326.707128
DK432	-144893.207	71459.571	-18.861	-1347798.968631
DK800	-144898.491	71468.178	8.316	594329.368248
DK801	-144884.891	71476.484	18.861	1348117.964724
倍面積				321.6572130 m ²
面積				160.8286065 m ²
地積				160.82 m ²

座標求積表

地番	(CV) 6-104			
点名	X	Y	$X_{n+1} - X_{n-1}$	$Y_n (X_{n+1} - X_{n-1})$
DK434	-144874.323	71459.158	-8.241	-588894.921078
DK433	-144887.871	71450.878	-18.884	-1349278.380152
DK432	-144893.207	71459.571	8.241	588898.324611
DK431	-144879.630	71467.858	18.884	1349599.030472
倍面積				324.0538530 m ²
面積				162.0269265 m ²
地積				162.02 m ²

作成者	兵庫県明石市魚住町清水4番地の5 土地家屋調査士 鷲 陽之助 (令和7年5月23日作成)	申請人	アートプランニング株式会社 代表取締役 松藤 雅美	縮尺	1/
-----	----------------------------------------------------	-----	------------------------------	----	----

令和7年10月10日
これは図面に記録されている内容を証明した書面である。
神戸地方裁判所須磨出張所

登記官

南義彦



地番	6-1, -6 ないし -177	地積測量図	61/74
土地の所在	神戸市須磨区車字梨川山		

座標求積表

地番 点名	(DD)6-112 X	Y	$X_{n+1} - X_{n-1}$	$Y_n (X_{n+1} - X_{n-1})$
DK444	-144818.912	71409.813	-6.749	-481944.827937
DK781	-144821.885	71413.392	-2.263	-161608.506096
KR5378	-144821.175	71414.852	7.003	500118.208556
DK842	-144814.882	71427.797	14.008	1000560.580376
KR5461	-144807.167	71424.032	9.683	691598.901856
DK841	-144805.199	71423.078	1.236	88278.924408
DK779	-144805.931	71421.572	3.507	250475.453004
DK778	-144801.692	71419.524	-4.289	-306318.338436
DK775	-144810.220	71414.607	-8.609	-614808.351663
DK447	-144810.301	71414.706	-2.350	-167824.559100
DK446	-144812.570	71413.384	-4.835	-345283.711640
DK445	-144815.136	71411.940	-6.342	-452894.523480
倍面積				349.2498480 m ²
面積				174.6249240 m ²
地積				174.62 m ²

座標求積表

地番 点名	(DE)6-113 X	Y	$X_{n+1} - X_{n-1}$	$Y_n (X_{n+1} - X_{n-1})$
DK778	-144801.692	71419.524	-5.594	-399520.817256
DK779	-144805.931	71421.572	-3.507	-250475.453004
DK841	-144805.199	71423.078	5.784	413111.083152
DK840	-144800.147	71420.631	4.862	347247.107922
DK777	-144800.337	71420.283	-1.545	-110344.337235
倍面積				17.5835790 m ²
面積				8.7917895 m ²
地積				8.79 m ²

座標求積表

地番 点名	(DF)6-114 X	Y	$X_{n+1} - X_{n-1}$	$Y_n (X_{n+1} - X_{n-1})$
DK483	-144881.268	71503.730	-5.889	-421085.465970
DK482	-144890.873	71497.841	-12.217	-873489.123497
DK575	-144893.485	71502.120	-1.349	-96456.359880
T122	-144892.222	71502.845	8.501	607845.685345
DK574	-144884.984	71509.777	10.954	783318.097258
倍面積				132.8332560 m ²
面積				66.4166280 m ²
地積				66.41 m ²

座標求積表

地番 点名	(DA)6-109 X	Y	$X_{n+1} - X_{n-1}$	$Y_n (X_{n+1} - X_{n-1})$
DK783	-144839.926	71422.183	-9.674	-690938.198342
DK784	-144848.881	71426.546	-8.265	-590340.402690
KR5381	-144848.191	71428.029	1.495	106784.903355
DK785	-144847.386	71429.760	6.289	449221.760640
DK847	-144841.902	71440.983	14.479	1034393.992857
DK848	-144832.907	71436.593	2.695	192521.618135
KR5379	-144839.207	71423.658	-7.019	-501322.655502
倍面積				321.0184530 m ²
面積				160.5092265 m ²
地積				160.50 m ²

座標求積表

地番 点名	(DB)6-110 X	Y	$X_{n+1} - X_{n-1}$	$Y_n (X_{n+1} - X_{n-1})$
DK782	-144830.938	71417.804	-9.698	-692609.863192
DK783	-144839.926	71422.183	-8.269	-590590.031227
KR5379	-144839.207	71423.658	7.019	501322.655502
DK848	-144832.907	71436.593	15.287	1092051.197191
DK843	-144823.920	71432.208	2.679	191366.885232
KR5380	-144830.228	71419.261	-7.018	-501220.373698
倍面積				320.4698080 m ²
面積				160.2349040 m ²
地積				160.23 m ²

座標求積表

地番 点名	(DC)6-111 X	Y	$X_{n+1} - X_{n-1}$	$Y_n (X_{n+1} - X_{n-1})$
DK781	-144821.885	71413.392	-9.763	-697208.946096
DK782	-144830.938	71417.804	-8.343	-595838.738772
KR5380	-144830.228	71419.261	7.018	501220.373698
DK843	-144823.920	71432.208	15.346	1096198.663968
DK842	-144814.882	71427.797	2.745	196069.302765
KR5378	-144821.175	71414.852	-7.003	-500118.208556
倍面積				322.4470070 m ²
面積				161.2235035 m ²
地積				161.22 m ²

作成者	兵庫県明石市魚住町清水4番地の5 土地家屋調査士 鷲 陽之助 (令和7年5月23日作成)	申請人	アートプランニング株式会社 代表取締役 松藤 雅美	縮尺	1/
-----	----------------------------------------------------	-----	------------------------------	----	----

令和7年10月10日
これは図面に記録されている内容を証明した書面である。
神戸地方裁判所須磨出張所

登記官

南義彦



地番	6-1, -6 ないし -177	地積測量図	62/74
土地の所在	神戸市須磨区車字梨川山		

座標求積表

地番	(DK) 6-119			
点名	X	Y	$X_{n+1} - X_{n-1}$	$Y_n (X_{n+1} - X_{n-1})$
DK464	-144848.451	71450.882	-16.108	-1150930.807256
DK465	-144859.965	71456.489	-6.925	-494836.186325
DK466	-144855.376	71465.890	5.761	411714.992290
DK467	-144854.204	71465.323	11.519	823209.055637
DK463	-144843.857	71460.305	5.753	411111.134665
倍面積				268.189010 m ²
面積				134.0945055 m ²
地積				134.09 m ²

座標求積表

地番	(DL) 6-120			
点名	X	Y	$X_{n+1} - X_{n-1}$	$Y_n (X_{n+1} - X_{n-1})$
DK457	-144836.965	71445.288	-16.066	-1147839.997008
DK464	-144848.451	71450.882	-6.892	-492439.478744
DK463	-144843.857	71460.305	5.438	388601.138590
DK462	-144843.013	71459.884	11.472	819787.789248
DK458	-144832.385	71454.695	6.048	432157.995360
倍面積				267.4474460 m ²
面積				133.7237230 m ²
地積				133.72 m ²

座標求積表

地番	(DM) 6-121			
点名	X	Y	$X_{n+1} - X_{n-1}$	$Y_n (X_{n+1} - X_{n-1})$
DK456	-144825.493	71439.701	-16.070	-1148035.995070
DK457	-144836.965	71445.288	-6.892	-492400.924896
DK458	-144832.385	71454.695	5.117	365633.674315
DK459	-144831.848	71454.420	11.490	821011.285800
DK455	-144820.895	71449.111	6.355	454059.100405
倍面積				267.1405540 m ²
面積				133.5702770 m ²
地積				133.57 m ²

座標求積表

地番	(DN) 6-122			
点名	X	Y	$X_{n+1} - X_{n-1}$	$Y_n (X_{n+1} - X_{n-1})$
DK449	-144814.012	71434.110	-16.069	-1147874.713590
DK456	-144825.493	71439.701	-6.883	-491719.461983
DK455	-144820.895	71449.111	4.846	346242.391906
DK454	-144820.647	71448.993	1.601	114389.837793
DK652	-144819.294	71448.311	5.566	397681.299026
DK651	-144815.081	71446.250	9.796	699887.465000
DK451	-144809.498	71443.555	5.657	404156.190635
DK450	-144809.424	71443.536	-4.514	-322496.121504
倍面積				266.8872830 m ²
面積				133.4436415 m ²
地積				133.44 m ²

座標求積表

地番	(DG) 6-115			
点名	X	Y	$X_{n+1} - X_{n-1}$	$Y_n (X_{n+1} - X_{n-1})$
DK480	-144874.988	71493.465	-5.982	-427673.907630
DK481	-144884.625	71487.603	-15.885	-1135580.573655
DK482	-144890.873	71497.841	3.357	240018.252237
DK483	-144881.268	71503.730	12.230	874490.617900
DK479	-144878.643	71499.418	6.280	449016.345040
倍面積				270.7338920 m ²
面積				135.3669460 m ²
地積				135.36 m ²

座標求積表

地番	(DH) 6-116			
点名	X	Y	$X_{n+1} - X_{n-1}$	$Y_n (X_{n+1} - X_{n-1})$
DK475	-144868.738	71483.227	-6.820	-487515.608140
DK474	-144878.369	71477.355	-15.887	-1135560.738885
DK481	-144884.625	71487.603	3.381	241699.585743
DK480	-144874.988	71493.465	13.076	934848.548340
DK476	-144871.549	71487.796	6.250	446798.725000
倍面積				270.5120580 m ²
面積				135.2560290 m ²
地積				135.25 m ²

座標求積表

地番	(DI) 6-117			
点名	X	Y	$X_{n+1} - X_{n-1}$	$Y_n (X_{n+1} - X_{n-1})$
DK472	-144863.021	71472.297	-6.828	-488012.843916
DK473	-144871.953	71466.843	-15.348	-1096873.106364
DK474	-144878.369	71477.355	3.215	229799.696325
DK475	-144868.738	71483.227	13.244	946723.858388
DK471	-144865.125	71475.737	5.717	408626.788429
倍面積				264.3928620 m ²
面積				132.1964310 m ²
地積				132.19 m ²

座標求積表

地番	(DJ) 6-118			
点名	X	Y	$X_{n+1} - X_{n-1}$	$Y_n (X_{n+1} - X_{n-1})$
DK465	-144859.965	71456.489	-12.654	-904210.411806
KR2190	-144868.030	71460.417	-11.988	-856667.478996
DK473	-144871.953	71466.843	5.009	357977.416587
DK472	-144863.021	71472.297	11.247	803848.924359
DK469	-144860.706	71468.472	7.645	546376.468440
DK466	-144855.376	71465.890	0.741	52956.224490
倍面積				281.1430740 m ²
面積				140.5715370 m ²
地積				140.57 m ²

作成者	兵庫県明石市魚住町清水4番地の5 土地家屋調査士 鷺 陽之助 (令和7年5月23日作成)
-----	----------------------------------------------------

申請人	アートプランニング株式会社 代表取締役 松藤 雅美
-----	------------------------------

縮尺	1
----	---

令和7年10月10日
これは図面に記録されている内容を証明した書面である。
神戸地方裁判所 須磨出張所

登記官

南義彦



地番	6-1, -6 ないし -177	地積測量図	63/74
土地の所在	神戸市須磨区車字梨川山		

座標求積表

地番	(DS)6-127			
点名	X	Y	$X_{n+1} - X_{n-1}$	$Y_n (X_{n+1} - X_{n-1})$
DK459	-144831.848	71454.420	-5.121	-365918.084820
DK458	-144832.385	71454.695	-11.165	-797791.669675
DK462	-144843.013	71459.884	-6.040	-431617.699360
DK461	-144838.425	71469.302	15.749	1125570.037198
DK460	-144827.264	71463.861	6.577	470017.813797
倍面積				260.3971400 m ²
面積				130.1985700 m ²
地積				130.19 m ²

座標求積表

地番	(DT)6-128			
点名	X	Y	$X_{n+1} - X_{n-1}$	$Y_n (X_{n+1} - X_{n-1})$
DK462	-144843.013	71459.884	-5.432	-388170.089888
DK463	-144843.857	71460.305	-11.191	-799712.273255
DK467	-144854.204	71465.323	-5.752	-411068.537896
DK468	-144849.609	71474.754	15.779	1127800.143366
DK461	-144838.425	71469.302	6.596	471411.515992
倍面積				260.7583190 m ²
面積				130.3791595 m ²
地積				130.37 m ²

座標求積表

地番	(DU)6-129			
点名	X	Y	$X_{n+1} - X_{n-1}$	$Y_n (X_{n+1} - X_{n-1})$
DK467	-144854.204	71465.323	-5.767	-412140.517741
DK466	-144855.376	71465.890	-6.502	-464671.216780
DK469	-144860.706	71468.472	-7.645	-546376.468440
DK472	-144863.021	71472.297	-4.419	-315836.080443
DK471	-144865.125	71475.737	6.859	490252.080083
DK470	-144856.162	71481.208	11.800	843478.254400
KR2494	-144853.325	71476.565	6.553	468385.930445
DK468	-144849.609	71474.754	-0.879	-62826.308766
倍面積				265.6727580 m ²
面積				132.8363790 m ²
地積				132.83 m ²

座標求積表

地番	(DV)6-130			
点名	X	Y	$X_{n+1} - X_{n-1}$	$Y_n (X_{n+1} - X_{n-1})$
DK470	-144856.162	71481.208	-1.933	-138173.175064
DK471	-144865.125	71475.737	-12.576	-898878.868512
DK475	-144868.738	71483.227	-6.424	-459208.250248
DK476	-144871.549	71487.796	5.455	389965.927180
DK477	-144863.283	71492.863	8.357	597465.856091
KR5329	-144863.192	71492.715	7.121	509099.623515
倍面積				271.1129620 m ²
面積				135.5564810 m ²
地積				135.55 m ²

座標求積表

地番	(DO)6-123			
点名	X	Y	$X_{n+1} - X_{n-1}$	$Y_n (X_{n+1} - X_{n-1})$
KR5233	-144800.846	71430.869	-7.131	-509373.526839
KR5234	-144804.637	71429.544	-13.166	-940441.376304
DK449	-144814.012	71434.110	-4.787	-341955.084570
DK450	-144809.424	71443.536	16.506	1179247.005216
DK448	-144797.506	71437.715	8.578	612792.719270
倍面積				269.7367730 m ²
面積				134.8683865 m ²
地積				134.86 m ²

座標求積表

地番	(DP)6-124			
点名	X	Y	$X_{n+1} - X_{n-1}$	$Y_n (X_{n+1} - X_{n-1})$
DK448	-144797.506	71437.715	-15.250	-1089425.153750
DK450	-144809.424	71443.536	-11.992	-856750.883712
DK451	-144809.498	71443.555	4.512	322353.320160
DK452	-144804.912	71452.966	14.013	1001270.412558
KR2401	-144795.485	71448.370	10.738	767212.597060
KR5235	-144794.174	71444.542	-2.021	-144389.419382
倍面積				270.8729340 m ²
面積				135.4364670 m ²
地積				135.43 m ²

座標求積表

地番	(DQ)6-125			
点名	X	Y	$X_{n+1} - X_{n-1}$	$Y_n (X_{n+1} - X_{n-1})$
DK451	-144809.498	71443.555	-10.169	-726509.510795
DK651	-144815.081	71446.250	-9.796	-699887.465000
DK652	-144819.294	71448.311	-5.566	-397681.299026
DK454	-144820.647	71448.993	3.231	230851.696383
DK453	-144816.063	71458.401	15.735	1124397.939735
DK452	-144804.912	71452.966	6.565	469088.721790
倍面積				260.0830870 m ²
面積				130.0415435 m ²
地積				130.04 m ²

座標求積表

地番	(DR)6-126			
点名	X	Y	$X_{n+1} - X_{n-1}$	$Y_n (X_{n+1} - X_{n-1})$
DK454	-144820.647	71448.993	-4.832	-345241.534176
DK455	-144820.895	71449.111	-11.201	-800301.492311
DK459	-144831.848	71454.420	-6.369	-455093.200980
DK460	-144827.264	71463.861	15.785	1128057.045885
DK453	-144816.063	71458.401	6.617	472840.239417
倍面積				261.0578350 m ²
面積				130.5289175 m ²
地積				130.52 m ²

作成者	兵庫県明石市魚住町清水4番地の5 土地家屋調査士 鷺 陽之助 (令和7年5月23日作成)	申請人	アートプランニング株式会社 代表取締役 松藤 雅美	縮尺	1/
-----	----------------------------------------------------	-----	------------------------------	----	----

令和7年10月10日
これは図面に記録されている内容を証明した書面である。
神戸地方裁判所須磨出張所

登記官

南義彦



地番	6-1, -6 ないし -177	地積測量図	64/74
土地の所在	神戸市須磨区車字梨川山		

座標求積表

地番	(DZ) 6-134			
点名	X	Y	$X_{n+1} - X_{n-1}$	$Y_n (X_{n+1} - X_{n-1})$
KR5313	-144789.079	71455.062	-7.042	-503186.546604
KR5236	-144792.881	71453.805	-13.144	-939188.812920
DK679	-144802.223	71458.362	-4.884	-349002.640008
DK678	-144797.765	71467.507	5.088	363626.675616
DK677	-144797.135	71467.203	11.926	852317.862978
DK680	-144785.839	71461.699	8.056	575695.447144
倍面積				261.9862060 m ²
面積				130.9931030 m ²
地積				130.99 m ²

座標求積表

地番	(EA) 6-135			
点名	X	Y	$X_{n+1} - X_{n-1}$	$Y_n (X_{n+1} - X_{n-1})$
DK679	-144802.223	71458.362	-16.029	-1145406.084498
DK672	-144813.794	71464.006	-7.121	-508895.186726
DK673	-144809.344	71473.143	5.775	412757.400825
DK674	-144808.019	71472.499	11.579	827580.065921
DK678	-144797.765	71467.507	5.796	414225.670572
倍面積				261.8660940 m ²
面積				130.9330470 m ²
地積				130.93 m ²

座標求積表

地番	(EB) 6-136			
点名	X	Y	$X_{n+1} - X_{n-1}$	$Y_n (X_{n+1} - X_{n-1})$
DK672	-144813.794	71464.006	-15.997	-1143209.703982
DK671	-144825.341	71469.638	-7.100	-507434.429800
DK670	-144820.894	71478.765	6.460	461752.821900
DK669	-144818.881	71477.779	11.550	825568.347450
DK673	-144809.344	71473.143	5.087	363583.878441
倍面積				260.9140090 m ²
面積				130.4570045 m ²
地積				130.45 m ²

座標求積表

地番	(EC) 6-137			
点名	X	Y	$X_{n+1} - X_{n-1}$	$Y_n (X_{n+1} - X_{n-1})$
DK671	-144825.341	71469.638	-16.025	-1145300.948950
DK664	-144836.919	71475.285	-7.132	-509761.732620
DK665	-144832.473	71484.413	7.164	512114.334732
DK666	-144829.755	71483.089	11.579	827702.687531
DK670	-144820.894	71478.765	4.414	315507.268710
倍面積				261.6094030 m ²
面積				130.8047015 m ²
地積				130.80 m ²

座標求積表

地番	(DW) 6-131			
点名	X	Y	$X_{n+1} - X_{n-1}$	$Y_n (X_{n+1} - X_{n-1})$
DK477	-144863.283	71492.863	-7.305	-522255.364215
DK476	-144871.549	71487.796	-11.705	-836764.652180
DK480	-144874.988	71493.465	-7.094	-507174.640710
DK479	-144878.643	71499.418	4.610	329612.316980
DK478	-144870.378	71504.499	14.399	1029593.281101
KR5328	-144864.244	71494.424	7.095	507252.938280
倍面積				263.8792560 m ²
面積				131.9396280 m ²
地積				131.93 m ²

座標求積表

地番	(DX) 6-132			
点名	X	Y	$X_{n+1} - X_{n-1}$	$Y_n (X_{n+1} - X_{n-1})$
DK478	-144870.378	71504.499	-1.191	-85161.858309
DK479	-144878.643	71499.418	-10.890	-778628.662020
DK483	-144881.268	71503.730	-6.341	-453405.151930
DK574	-144884.984	71509.777	-2.440	-174483.855880
T121	-144883.708	71510.999	3.403	243351.929597
DK573	-144881.581	71513.596	6.256	447389.056576
DK485	-144877.452	71516.116	11.203	801195.047548
倍面積				256.5055820 m ²
面積				128.2527910 m ²
地積				128.25 m ²

座標求積表

地番	(DY) 6-133			
点名	X	Y	$X_{n+1} - X_{n-1}$	$Y_n (X_{n+1} - X_{n-1})$
DK485	-144877.452	71516.116	-3.979	-284562.625564
DK573	-144881.581	71513.596	-0.880	-62931.964480
DK572	-144878.332	71517.563	3.979	284568.383177
KR5327	-144877.602	71516.363	0.880	62934.399440
倍面積				8.1925730 m ²
面積				4.0962865 m ²
地積				4.09 m ²

作成者	兵庫県明石市魚住町清水4番地の5 土地家屋調査士 鷲 陽之助 (令和7年5月23日作成)	申請人	アートプランニング株式会社 代表取締役 松藤 雅美	縮尺	1/
-----	----------------------------------------------------	-----	------------------------------	----	----

令和7年10月10日
これは図面に記録されている内容を証明した書面である。
神戸地方裁判所須磨出張所

登記官

南義彦



地番	6-1, -6 ないし -177	地積測量図	(65/74)
土地の所在	神戸市須磨区車字梨川山		

座標求積表

地番	(EH) 6-142				
点名	X	Y	$X_{n+1} - X_{n-1}$	$Y_n (X_{n+1} - X_{n-1})$	
DK654	-144846.258	71516.811	-4.115	-294291.677285	
DK655	-144855.487	71511.178	-15.812	-1130734.746536	
DK653	-144862.070	71521.975	-6.169	-441219.063775	
KR5318	-144861.656	71522.225	6.812	487209.396700	
DK311	-144855.258	71526.145	10.284	735574.875180	
DK312	-144851.372	71525.195	9.000	643726.755000	
倍面積					265.5393040 m ²
面積					132.7696520 m ²
地積					132.76 m ²

座標求積表

地番	(EI) 6-143				
点名	X	Y	$X_{n+1} - X_{n-1}$	$Y_n (X_{n+1} - X_{n-1})$	
DK661	-144839.969	71506.503	-2.950	-210944.183650	
DK660	-144849.208	71500.864	-15.097	-1079448.543808	
DK656	-144855.066	71510.487	-6.279	-449014.347873	
DK655	-144855.487	71511.178	8.808	629870.455824	
DK654	-144846.258	71516.811	15.518	1109797.873098	
倍面積					261.2533910 m ²
面積					130.6266955 m ²
地積					130.62 m ²

座標求積表

地番	(EJ) 6-144				
点名	X	Y	$X_{n+1} - X_{n-1}$	$Y_n (X_{n+1} - X_{n-1})$	
KR2880	-144834.422	71497.409	-0.891	-63704.191419	
KR5452	-144840.860	71490.294	-7.576	-541610.467344	
DK662	-144841.998	71489.061	-7.535	-538670.074635	
DK659	-144848.395	71499.555	-7.210	-515511.791550	
DK660	-144849.208	71500.864	8.426	602466.280064	
DK661	-144839.969	71506.503	14.786	1057295.153358	
倍面積					264.9084740 m ²
面積					132.4542370 m ²
地積					132.45 m ²

座標求積表

地番	(EK) 6-145				
点名	X	Y	$X_{n+1} - X_{n-1}$	$Y_n (X_{n+1} - X_{n-1})$	
DK666	-144829.755	71483.089	-7.457	-533049.394673	
DK665	-144832.473	71484.413	-11.951	-854310.219763	
KR5451	-144841.706	71488.904	-9.525	-680931.810600	
DK662	-144841.998	71489.061	0.846	60479.745606	
KR5452	-144840.860	71490.294	7.576	541610.467344	
KR2880	-144834.422	71497.409	15.844	1132804.948196	
DK667	-144825.016	71492.821	4.667	333656.995607	
倍面積					260.7317170 m ²
面積					130.3658585 m ²
地積					130.36 m ²

座標求積表

地番	(ED) 6-138				
点名	X	Y	$X_{n+1} - X_{n-1}$	$Y_n (X_{n+1} - X_{n-1})$	
DK664	-144836.919	71475.285	-16.660	-1190778.248100	
KR2495	-144849.133	71481.243	-12.974	-927397.646682	
DK663	-144849.893	71482.487	7.135	510027.544745	
DK662	-144841.998	71489.061	8.187	585280.942407	
KR5451	-144841.706	71488.904	9.525	680931.810600	
DK665	-144832.473	71484.413	4.787	342195.885031	
倍面積					260.2880010 m ²
面積					130.1440005 m ²
地積					130.14 m ²

座標求積表

地番	(EE) 6-139				
点名	X	Y	$X_{n+1} - X_{n-1}$	$Y_n (X_{n+1} - X_{n-1})$	
DK662	-144841.998	71489.061	-1.498	-107090.613378	
DK663	-144849.893	71482.487	-15.084	-1078241.833908	
DK658	-144857.082	71494.261	1.498	107098.402978	
DK659	-144848.395	71499.555	15.084	1078499.287620	
倍面積					265.2433120 m ²
面積					132.6216560 m ²
地積					132.62 m ²

座標求積表

地番	(EF) 6-140				
点名	X	Y	$X_{n+1} - X_{n-1}$	$Y_n (X_{n+1} - X_{n-1})$	
DK659	-144848.395	71499.555	-7.874	-562987.496070	
DK658	-144857.082	71494.261	-15.357	-1097937.366177	
DK657	-144863.752	71505.185	2.016	144154.452960	
DK656	-144855.066	71510.487	14.544	1040048.522928	
DK660	-144849.208	71500.864	6.671	476982.263744	
倍面積					260.3773850 m ²
面積					130.1886925 m ²
地積					130.18 m ²

座標求積表

地番	(EG) 6-141				
点名	X	Y	$X_{n+1} - X_{n-1}$	$Y_n (X_{n+1} - X_{n-1})$	
DK656	-144855.066	71510.487	-8.265	-591034.175055	
DK657	-144863.752	71505.185	-14.251	-1019020.391435	
KR2664	-144869.317	71514.299	-4.595	-328608.203905	
KR2663	-144868.347	71518.181	7.247	518292.257707	
DK653	-144862.070	71521.975	12.860	919772.598500	
DK655	-144855.487	71511.178	7.004	500864.290712	
倍面積					266.3765240 m ²
面積					133.1882620 m ²
地積					133.18 m ²

作成者	兵庫県明石市魚住町清水4番地の5 土地家屋調査士 鷺 陽之助 (令和7年5月23日作成)	申請人	アートプランニング株式会社 代表取締役 松藤 雅美	縮尺	1/
-----	----------------------------------------------------	-----	------------------------------	----	----

令和7年10月10日
これは図面に記録されている内容を証明した書面である。
神戸地方裁判所須磨出張所

登記官

南義彦



地番	6-1, -6 ないし -177	地積測量図	66/74
土地の所在	神戸市須磨区車字梨川山		

座標求積表

地番	(EP) 6-150			
点名	X	Y	$X_{n+1} - X_{n-1}$	$Y_n (X_{n+1} - X_{n-1})$
KR4748	-144777.240	71479.332	-7.348	-525230.131536
KR4747	-144781.048	71478.086	-12.787	-913990.285682
DK540	-144790.027	71482.460	-4.209	-300869.674140
DK539	-144785.257	71492.236	14.844	1061230.751184
DK542	-144775.183	71487.309	11.557	826178.830113
DK541	-144773.700	71486.580	-2.057	-147047.895060
倍面積				271.5948790 m ²
面積				135.7974395 m ²
地積				135.79 m ²

座標求積表

地番	(EQ) 6-151			
点名	X	Y	$X_{n+1} - X_{n-1}$	$Y_n (X_{n+1} - X_{n-1})$
DK540	-144790.027	71482.460	-15.951	-1140216.719460
DK533	-144801.208	71487.905	-6.422	-459095.325910
DK534	-144796.449	71497.692	14.998	1072322.384616
DK538	-144786.210	71492.698	11.192	800146.276016
DK539	-144785.257	71492.236	-3.817	-272885.864812
倍面積				270.7504500 m ²
面積				135.3752250 m ²
地積				135.37 m ²

座標求積表

地番	(ER) 6-152			
点名	X	Y	$X_{n+1} - X_{n-1}$	$Y_n (X_{n+1} - X_{n-1})$
DK533	-144801.208	71487.905	-15.962	-1141089.939610
DK532	-144812.411	71493.362	-6.424	-459273.357488
DK531	-144807.632	71503.130	14.030	1003188.913900
DK535	-144798.381	71498.624	11.183	799569.112192
DK534	-144796.449	71497.692	-2.827	-202123.975284
倍面積				270.7537100 m ²
面積				135.3768550 m ²
地積				135.37 m ²

座標求積表

地番	(ES) 6-153			
点名	X	Y	$X_{n+1} - X_{n-1}$	$Y_n (X_{n+1} - X_{n-1})$
DK532	-144812.411	71493.362	-15.970	-1141748.991140
DK526	-144823.602	71498.813	-6.416	-458736.384208
DK527	-144818.827	71508.577	13.055	933544.472735
DK530	-144810.547	71504.543	11.195	800493.358885
DK531	-144807.632	71503.130	-1.864	-133281.834320
倍面積				270.6219520 m ²
面積				135.3109760 m ²
地積				135.31 m ²

座標求積表

地番	(EL) 6-146			
点名	X	Y	$X_{n+1} - X_{n-1}$	$Y_n (X_{n+1} - X_{n-1})$
DK669	-144818.881	71477.779	-6.749	-482403.530471
DK670	-144820.894	71478.765	-10.874	-777260.090610
DK666	-144829.755	71483.089	-4.122	-294653.292858
DK667	-144825.016	71492.821	15.610	1116002.935810
DK668	-144814.145	71487.519	6.135	438575.929065
倍面積				261.9509360 m ²
面積				130.9754680 m ²
地積				130.97 m ²

座標求積表

地番	(EM) 6-147			
点名	X	Y	$X_{n+1} - X_{n-1}$	$Y_n (X_{n+1} - X_{n-1})$
DK674	-144808.019	71472.499	-6.062	-433266.288938
DK673	-144809.344	71473.143	-10.862	-776341.279266
DK669	-144818.881	71477.779	-4.801	-343164.816979
DK668	-144814.145	71487.519	15.599	1115133.808881
DK675	-144803.282	71482.220	6.126	437900.079720
倍面積				261.5034180 m ²
面積				130.7517090 m ²
地積				130.75 m ²

座標求積表

地番	(EN) 6-148			
点名	X	Y	$X_{n+1} - X_{n-1}$	$Y_n (X_{n+1} - X_{n-1})$
DK677	-144797.135	71467.203	-5.361	-383135.675283
DK678	-144797.765	71467.507	-10.884	-777852.346188
DK674	-144808.019	71472.499	-5.517	-394313.776983
DK675	-144803.282	71482.220	15.615	1116194.865300
DK676	-144792.404	71476.914	6.147	439368.590358
倍面積				261.6572040 m ²
面積				130.8286020 m ²
地積				130.82 m ²

座標求積表

地番	(EO) 6-149			
点名	X	Y	$X_{n+1} - X_{n-1}$	$Y_n (X_{n+1} - X_{n-1})$
DK680	-144785.839	71461.699	-14.786	-1056632.681414
DK677	-144797.135	71467.203	-6.565	-469182.187695
DK676	-144792.404	71476.914	13.492	964366.523688
KR3079	-144783.643	71472.641	10.055	718657.405255
KR3078	-144782.349	71468.849	-2.196	-156945.592404
倍面積				263.4674300 m ²
面積				131.7337150 m ²
地積				131.73 m ²

作成者	兵庫県明石市魚住町清水4番地の5 土地家屋調査士 鷲 陽之助 (令和7年5月23日作成)	申請人	アートプランニング株式会社 代表取締役 松藤 雅美	縮尺	1/
-----	----------------------------------------------------	-----	------------------------------	----	----

令和7年10月10日
これは図面に記録されている内容を証明した書面である。
神戸地方裁判所須磨出張所

登記官

南義彦



地番	6-1, -6 ないし -177	地積測量図	67/74
土地の所在	神戸市須磨区車字梨川山		

座標求積表

地番	(EX) 6-157				
点名	X	Y	$X_{n+1} - X_{n-1}$	$Y_n (X_{n+1} - X_{n-1})$	
DK521	-144822.527	71529.761	-2.819	-201642.396259	
DK520	-144831.167	71524.487	-9.218	-659312.721166	
DK519	-144831.745	71525.436	-7.261	-519346.190796	
DK517	-144838.428	71536.412	-4.705	-336578.818460	
KR5167	-144836.450	71537.617	6.191	442889.386847	
DK309	-144832.237	71540.219	8.102	579618.854338	
KR5165	-144828.348	71539.280	9.710	694646.408800	
倍面積					274.5233040 m ²
面積					137.2616520 m ²
地積					137.26 m ²

座標求積表

地番	(EX) 6-158				
点名	X	Y	$X_{n+1} - X_{n-1}$	$Y_n (X_{n+1} - X_{n-1})$	
KR3145	-144815.466	71518.214	-1.577	-112784.223478	
DK523	-144824.104	71512.930	-9.779	-699324.942470	
DK522	-144825.245	71514.805	-7.063	-505109.067715	
DK520	-144831.167	71524.487	2.718	194403.555666	
DK521	-144822.527	71529.761	15.701	1123088.777461	
倍面積					274.0994640 m ²
面積					137.0497320 m ²
地積					137.04 m ²

座標求積表

地番	(EY) 6-159				
点名	X	Y	$X_{n+1} - X_{n-1}$	$Y_n (X_{n+1} - X_{n-1})$	
DK530	-144810.547	71504.543	-9.145	-653909.045735	
DK527	-144818.827	71508.577	-12.015	-859175.552655	
DK524	-144822.562	71510.387	-5.277	-377360.312199	
DK523	-144824.104	71512.930	7.096	507455.751280	
KR3145	-144815.466	71518.214	17.981	1285969.005934	
DK528	-144806.123	71513.654	5.784	413634.974736	
DK529	-144809.682	71506.364	-4.424	-316344.154336	
倍面積					270.6670250 m ²
面積					135.3335125 m ²
地積					135.33 m ²

座標求積表

地番	(EZ) 6-160				
点名	X	Y	$X_{n+1} - X_{n-1}$	$Y_n (X_{n+1} - X_{n-1})$	
DK535	-144798.381	71498.624	-13.679	-978029.677696	
DK531	-144807.632	71503.130	-12.166	-869907.079580	
DK530	-144810.547	71504.543	-2.050	-146584.313150	
DK529	-144809.682	71506.364	4.424	316344.154336	
DK528	-144806.123	71513.654	15.729	1124838.263766	
DK536	-144793.953	71507.714	7.742	553612.721788	
倍面積					274.0694640 m ²
面積					137.0347320 m ²
地積					137.03 m ²

座標求積表

地番	(ET) 6-154				
点名	X	Y	$X_{n+1} - X_{n-1}$	$Y_n (X_{n+1} - X_{n-1})$	
DK526	-144823.602	71498.813	-11.366	-812655.508558	
KR2981	-144830.193	71502.023	-10.930	-781517.111390	
DK525	-144834.532	71509.144	4.948	353827.244512	
DK522	-144825.245	71514.805	10.428	745756.386540	
DK523	-144824.104	71512.930	2.683	191869.191190	
DK524	-144822.562	71510.387	5.277	377360.312199	
DK527	-144818.827	71508.577	-1.040	-74368.920080	
倍面積					271.5944130 m ²
面積					135.7972065 m ²
地積					135.79 m ²

座標求積表

地番	(EU) 6-155				
点名	X	Y	$X_{n+1} - X_{n-1}$	$Y_n (X_{n+1} - X_{n-1})$	
DK522	-144825.245	71514.805	-3.365	-240647.318825	
DK525	-144834.532	71509.144	-15.764	-1127270.146016	
DK518	-144841.009	71519.772	2.787	199325.604564	
DK519	-144831.745	71525.436	9.842	703953.341112	
DK520	-144831.167	71524.487	6.500	464909.165500	
倍面積					270.6463350 m ²
面積					135.3231675 m ²
地積					135.32 m ²

座標求積表

地番	(EV) 6-156				
点名	X	Y	$X_{n+1} - X_{n-1}$	$Y_n (X_{n+1} - X_{n-1})$	
DK519	-144831.745	71525.436	-2.581	-184607.150316	
DK518	-144841.009	71519.772	-14.486	-1036035.417192	
DK361	-144846.231	71528.342	-4.280	-306141.303760	
DK360	-144845.289	71532.230	7.803	558165.990690	
DK517	-144838.428	71536.412	13.544	968889.164128	
倍面積					271.2835500 m ²
面積					135.6417750 m ²
地積					135.64 m ²

作成者	兵庫県明石市魚住町清水4番地の5 土地家屋調査士 鷲 陽之助 (令和7年5月23日作成)	申請人	アートプランニング株式会社 代表取締役 松藤 雅美	縮尺	1/
-----	----------------------------------------------------	-----	------------------------------	----	----

これは図面に記録されている内容を証明した書面である。
令和7年10月10日
神戸地方裁判所須磨出張所

登記官

南義彦



地番	6-1, -6 ないし -177	地積測量図	68/74
土地の所在	神戸市須磨区車字梨川山		

座標求積表

地番	(FD) 6-164				
点名	X	Y	$X_{n+1} - X_{n-1}$	$Y_n (X_{n+1} - X_{n-1})$	
DK566	-144808.915	71540.037	-3.879	-277503.803523	
DK803	-144815.410	71536.146	-9.087	-650048.958702	
KR5447	-144818.002	71534.523	-2.876	-205733.288148	
DK686	-144818.286	71534.368	-4.680	-334780.842240	
DK685	-144822.682	71541.570	-3.703	-264918.433710	
K217	-144821.989	71541.619	3.549	253901.205831	
K216	-144819.133	71543.283	10.458	748199.653614	
DK570	-144811.531	71544.325	10.218	731039.912850	
		倍面積		155.4459720 m ²	
		面積		77.7229860 m ²	
		地積		77.72 m ²	

座標求積表

地番	(FE) 6-165				
点名	X	Y	$X_{n+1} - X_{n-1}$	$Y_n (X_{n+1} - X_{n-1})$	
DK563	-144803.580	71531.290	-2.950	-211017.305500	
DK687	-144811.261	71522.855	-14.706	-1051815.105630	
DK686	-144818.286	71534.368	-6.741	-482213.174688	
KR5447	-144818.002	71534.523	2.876	205733.288148	
DK803	-144815.410	71536.146	9.087	650048.958702	
DK566	-144808.915	71540.037	7.099	507862.722663	
DK683	-144808.311	71539.055	5.335	381660.858425	
		倍面積		260.2421200 m ²	
		面積		130.1210600 m ²	
		地積		130.12 m ²	

座標求積表

地番	(FF) 6-166				
点名	X	Y	$X_{n+1} - X_{n-1}$	$Y_n (X_{n+1} - X_{n-1})$	
DK562	-144799.113	71516.913	-16.928	-1210638.303264	
DK688	-144811.248	71522.833	-12.148	-868859.375284	
DK687	-144811.261	71522.855	7.668	548437.252140	
DK563	-144803.580	71531.290	7.988	569961.318720	
KR5450	-144803.293	71531.142	6.170	441347.146140	
DK560	-144797.410	71528.269	8.973	641823.157737	
DK561	-144794.320	71526.771	-1.703	-121810.091013	
		倍面積		261.1051760 m ²	
		面積		130.5525880 m ²	
		地積		130.55 m ²	

座標求積表

地番	(FA) 6-161				
点名	X	Y	$X_{n+1} - X_{n-1}$	$Y_n (X_{n+1} - X_{n-1})$	
DK538	-144786.210	71492.698	-14.662	-1048225.938076	
DK534	-144796.449	71497.692	-12.171	-870198.409332	
DK535	-144798.381	71498.624	2.496	178460.565504	
DK536	-144793.953	71507.714	16.594	1186599.006116	
DK537	-144781.787	71501.777	7.743	553638.259311	
		倍面積		273.4835230 m ²	
		面積		136.7417615 m ²	
		地積		136.74 m ²	

座標求積表

地番	(FB) 6-162				
点名	X	Y	$X_{n+1} - X_{n-1}$	$Y_n (X_{n+1} - X_{n-1})$	
DK542	-144775.183	71487.309	-11.736	-838975.058424	
DK539	-144785.257	71492.236	-11.027	-788344.886372	
DK538	-144786.210	71492.698	3.470	248079.662060	
DK537	-144781.787	71501.777	14.411	1030412.108347	
KR3125	-144771.799	71496.902	11.279	806413.557658	
DK362	-144770.508	71493.115	-0.224	-16014.457760	
DK544	-144772.023	71490.013	-3.013	-215399.409169	
DK543	-144773.521	71490.740	-3.160	-225910.738400	
		倍面積		260.7779400 m ²	
		面積		130.3889700 m ²	
		地積		130.38 m ²	

座標求積表

地番	(FC) 6-163				
点名	X	Y	$X_{n+1} - X_{n-1}$	$Y_n (X_{n+1} - X_{n-1})$	
DK541	-144773.700	71486.580	-3.160	-225897.592800	
DK542	-144775.183	71487.309	0.179	12796.228311	
DK543	-144773.521	71490.740	3.160	225910.738400	
DK544	-144772.023	71490.013	-0.179	-12796.712327	
		倍面積		12.6615840 m ²	
		面積		6.3307920 m ²	
		地積		6.33 m ²	

作成者	兵庫県明石市魚住町清水4番地の5 土地家屋調査士 鷺 陽之助 (令和 7 年 5 月 23 日作成)	申請人	アートプランニング株式会社 代表取締役 松藤 雅美	縮尺	1/
-----	----------------------------------------------------------	-----	------------------------------	----	----

これは図面に記録されている内容を証明した書面である。
令和7年10月10日 神戸地方裁判所須磨出張所

登記官

南義彦



地番	6-1, -6 ないし -177	地積測量図	(69/74)
土地の所在	神戸市須磨区車字梨川山		

座標求積表

地番	(FK) 6-171			
点名	X	Y	$X_{n+1} - X_{n-1}$	$Y_n (X_{n+1} - X_{n-1})$
DK551	-144773.958	71516.828	-13.289	-950387.127292
DK555	-144783.613	71521.543	-11.728	-838804.656304
DK556	-144785.686	71522.548	-1.105	-79032.415540
DK557	-144784.718	71524.568	4.399	314636.574632
DK797	-144781.287	71531.558	12.792	915031.689936
DK795	-144771.926	71527.002	10.898	779501.267796
T115	-144770.389	71524.541	1.602	114582.314682
DK547	-144770.324	71524.286	-3.569	-255270.176734
		倍面積	257.4711780 m ²	
		面積	128.7355880 m ²	
		地積	128.73 m ²	

座標求積表

地番	(FL) 6-172			
点名	X	Y	$X_{n+1} - X_{n-1}$	$Y_n (X_{n+1} - X_{n-1})$
DK556	-144785.686	71522.548	-9.602	-686759.505896
DK561	-144794.320	71526.771	-11.724	-838579.863204
DK560	-144797.410	71528.269	1.288	92128.410472
DK798	-144793.032	71537.275	16.123	1153395.484825
DK797	-144781.287	71531.558	8.314	594713.373212
DK557	-144784.718	71524.568	-4.399	-314636.574632
		倍面積	261.3247770 m ²	
		面積	130.6623885 m ²	
		地積	130.66 m ²	

座標求積表

地番	(FM) 6-173			
点名	X	Y	$X_{n+1} - X_{n-1}$	$Y_n (X_{n+1} - X_{n-1})$
DK560	-144797.410	71528.269	-10.261	-733951.568209
KR5450	-144803.293	71531.142	-6.170	-441347.146140
DK563	-144803.580	71531.290	-5.018	-358944.013220
DK683	-144808.311	71539.055	3.817	273064.572935
DK564	-144799.763	71544.272	11.784	843077.701248
KR3507	-144796.527	71538.976	6.731	481528.847456
DK798	-144793.032	71537.275	-0.883	-63167.413825
		倍面積	260.9802450 m ²	
		面積	130.4901225 m ²	
		地積	130.49 m ²	

座標求積表

地番	(FG) 6-167			
点名	X	Y	$X_{n+1} - X_{n-1}$	$Y_n (X_{n+1} - X_{n-1})$
DK554	-144788.413	71511.692	-15.500	-1108431.226000
DK562	-144799.113	71516.913	-5.907	-422450.405091
DK561	-144794.320	71526.771	13.427	960389.954217
DK556	-144785.686	71522.548	10.707	765791.921436
DK555	-144783.613	71521.543	-2.727	-195039.247761
		倍面積	260.9968010 m ²	
		面積	130.4984005 m ²	
		地積	130.49 m ²	

座標求積表

地番	(FH) 6-168			
点名	X	Y	$X_{n+1} - X_{n-1}$	$Y_n (X_{n+1} - X_{n-1})$
DK553	-144777.703	71506.467	-15.512	-1109208.316104
DK554	-144788.413	71511.692	-5.910	-422634.099720
DK555	-144783.613	71521.543	14.455	1033843.904065
DK551	-144773.958	71516.828	10.712	766088.261536
DK552	-144772.901	71516.320	-3.745	-267828.618400
		倍面積	261.1313770 m ²	
		面積	130.5656885 m ²	
		地積	130.56 m ²	

座標求積表

地番	(FI) 6-169			
点名	X	Y	$X_{n+1} - X_{n-1}$	$Y_n (X_{n+1} - X_{n-1})$
DK545	-144765.197	71503.980	2.298	164316.146040
KR3126	-144765.371	71503.623	-3.964	-283440.361572
KR3127	-144769.161	71502.299	-12.332	-881766.351268
DK553	-144777.703	71506.467	-3.740	-267434.186580
DK552	-144772.901	71516.320	10.034	717594.754880
DK546	-144767.669	71513.769	7.704	550942.076376
		倍面積	212.0778760 m ²	
		面積	106.0389380 m ²	
		地積	106.03 m ²	

座標求積表

地番	(FJ) 6-170			
点名	X	Y	$X_{n+1} - X_{n-1}$	$Y_n (X_{n+1} - X_{n-1})$
DK546	-144767.669	71513.769	-2.577	-184290.982713
DK552	-144772.901	71516.320	-6.289	-449766.136480
DK551	-144773.958	71516.828	2.577	184298.865756
DK547	-144770.324	71524.286	6.289	449816.234654
		倍面積	57.9812170 m ²	
		面積	28.9906085 m ²	
		地積	28.99 m ²	

作成者	兵庫県明石市魚住町清水4番地の5 土地家屋調査士 鷲 陽之助 (令和7年5月23日作成)	申請人	アートプランニング株式会社 代表取締役 松藤 雅美	縮尺	1/
-----	----------------------------------------------------	-----	------------------------------	----	----

令和7年10月10日
 神戸地方裁判所須磨出張所
 これは図面に記録されている内容を証明した書面である。

登記官

南義彦



地番	6-1, -6 ないし -177	地積測量図	(70/74)
土地の所在	神戸市須磨区車字梨川山		

座標求積表

地番 点名	(F0)6-177			
	X	Y	$X_{n+1} - X_{n-1}$	$Y_n (X_{n+1} - X_{n-1})$
DK831	-144749.898	71453.277	-17.190	-1228281.831630
DK825	-144760.728	71431.066	-18.565	-1326117.740290
DK827	-144768.463	71428.721	-38.602	-2757291.488042
KR2369	-144799.330	71420.239	8.435	602429.715965
DK813	-144760.028	71500.848	54.850	3921821.512800
C2	-144744.480	71494.443	16.490	1178943.365070
C1	-144743.538	71474.757	-5.418	-387250.233426
		倍面積		4253.3004470 m ²
		面積		2126.6502235 m ²
		地積		2126.65 m ²

座標求積表

地番 点名	(FN)6-174			
	X	Y	$X_{n+1} - X_{n-1}$	$Y_n (X_{n+1} - X_{n-1})$
DK564	-144799.763	71544.272	-7.346	-525564.222112
DK683	-144808.311	71539.055	-9.152	-654725.431360
DK566	-144808.915	71540.037	-3.220	-230358.919140
DK570	-144811.531	71544.325	3.087	220857.331275
K215	-144805.828	71545.107	10.566	755945.600562
DK571	-144800.965	71546.241	6.065	433927.951665
		倍面積		82.3108900 m ²
		面積		41.1554450 m ²
		地積		41.15 m ²

座標求積表

地番 点名	(F0)6-175			
	X	Y	$X_{n+1} - X_{n-1}$	$Y_n (X_{n+1} - X_{n-1})$
DK805	-144789.274	71542.157	-6.538	-467742.622466
KR3506	-144792.355	71543.660	-5.787	-414023.160420
DK577	-144795.061	71548.113	5.227	373981.986651
C225	-144787.128	71551.353	9.244	661420.707132
DK580	-144785.817	71549.253	-2.146	-153544.696938
		倍面積		92.2139590 m ²
		面積		46.1069795 m ²
		地積		46.10 m ²

座標求積表

地番 点名	(FP)6-176			
	X	Y	$X_{n+1} - X_{n-1}$	$Y_n (X_{n+1} - X_{n-1})$
DK804	-144777.932	71536.623	-11.311	-809150.742753
DK805	-144789.274	71542.157	-7.885	-564109.907945
DK580	-144785.817	71549.253	11.311	809293.600683
DK581	-144777.963	71536.673	7.885	564066.666605
		倍面積		99.6165900 m ²
		面積		49.8082950 m ²
		地積		49.80 m ²

作成者	兵庫県明石市魚住町清水4番地の5 土地家屋調査士 鷺 陽之助 (令和7年5月23日作成)	申請人	アートプランニング株式会社 代表取締役 松藤 雅美	縮尺	1/
-----	----------------------------------------------------	-----	------------------------------	----	----

令和7年10月10日
これは図面に記録されている内容を証明した書面である。
神戸地方務局須磨出張所

登記官

南義彦



地番	6-1, -6 ないし -177	地積測量図	71/74
土地の所在	神戸市須磨区車字梨川山		

座標面積一覧表

地番	座標面積	地積	地番	座標面積	地積
(AS) 6-49	133.4795715	133.47	(A) 6-1	10.2870540	10.28
(AT) 6-50	153.1522340	153.15	(B) 6-6	2763.5639800	2763.56
(AU) 6-51	152.2374260	152.23	(C) 6-7	136.1309810	136.13
(AV) 6-52	105.7090495	105.70	(D) 6-8	1064.9957430	1064.99
(AW) 6-53	152.9480090	152.94	(E) 6-9	580.9071965	580.90
(AX) 6-54	91.1433765	91.14	(F) 6-10	22.8624290	22.86
(AY) 6-55	144.4440925	144.44	(G) 6-11	822.2417995	822.24
(AZ) 6-56	153.4144565	153.41	(H) 6-12	749.3559185	749.35
(BA) 6-57	152.8207340	152.82	(I) 6-13	1367.7933250	1367.79
(BB) 6-58	141.9882510	141.98	(J) 6-14	818.0395660	818.03
(BC) 6-59	136.1958805	136.19	(K) 6-15	525.1268640	525.12
(BD) 6-60	136.0153350	136.01	(L) 6-16	428.8318645	428.83
(BE) 6-61	136.9507675	136.95	(M) 6-17	171.3134525	171.31
(BF) 6-62	137.3357960	137.33	(N) 6-18	18.6666875	18.66
(BG) 6-63	135.4801590	135.48	(O) 6-19	325.0392480	325.03
(BH) 6-64	138.6319880	138.63	(P) 6-20	32.8740120	32.87
(BI) 6-65	142.1408705	142.14	(Q) 6-21	5.1986150	5.19
(BJ) 6-66	137.6629625	137.66	(R) 6-22	3434.1611060	3434.16
(BK) 6-67	141.1483875	141.14	(S) 6-23	22.1031735	22.10
(BL) 6-68	146.8106000	146.81	(T) 6-24	38.7672840	38.76
(BM) 6-69	140.7678545	140.76	(U) 6-25	6892.4612400	6892.46
(BN) 6-70	141.3630890	141.36	(V) 6-26	70.9499190	70.94
(BO) 6-71	145.7818210	145.78	(W) 6-27	186.4518140	186.45
(BP) 6-72	140.4485220	140.44	(X) 6-28	186.9917180	186.99
(BQ) 6-73	141.5377430	141.53	(Y) 6-29	186.6839550	186.68
(BR) 6-74	142.2417635	142.24	(Z) 6-30	173.1503155	173.15
(BS) 6-75	144.2404750	144.24	(AA) 6-31	162.1538595	162.15
(BT) 6-76	141.6349065	141.63	(AB) 6-32	171.0376400	171.03
(BU) 6-77	141.7721515	141.77	(AC) 6-33	175.1769240	175.17
(BV) 6-78	148.8151825	148.81	(AD) 6-34	174.7955030	174.79
(BW) 6-79	243.9705415	243.97	(AE) 6-35	158.3142880	158.31
(BX) 6-80	184.0813455	184.08	(AF) 6-36	106.2133315	106.21
(BY) 6-81	175.1858740	175.18	(AG) 6-37	10.8742635	10.87
(BZ) 6-82	177.6180920	177.61	(AH) 6-38	158.3592085	158.35
(CA) 6-83	202.8835490	202.88	(AI) 6-39	146.6312965	146.63
(CB) 6-84	202.0834490	202.08	(AJ) 6-40	146.5798755	146.57
(CC) 6-85	205.4898495	205.48	(AK) 6-41	154.8911850	154.89
(CD) 6-86	206.8257705	206.82	(AL) 6-42	8.3591640	8.35
(CE) 6-87	203.6047525	203.60	(AM) 6-43	160.0955410	160.09
(CF) 6-88	212.4722055	212.47	(AN) 6-44	133.5139890	133.51
(CG) 6-89	7.2538855	7.25	(AO) 6-45	138.2368690	138.23
(CH) 6-90	148.4087935	148.40	(AP) 6-46	135.6975600	135.69
(CI) 6-91	139.8713660	139.87	(AQ) 6-47	136.8284125	136.82
(CJ) 6-92	140.9775525	140.97	(AR) 6-48	136.2580675	136.25

作成者	兵庫県明石市魚住町清水4番地の5 土地家屋調査士 鷲 陽之助 (令和7年5月23日作成)	申請人	アートプランニング株式会社 代表取締役 松藤 雅美	縮尺	1/
-----	----------------------------------------------------	-----	------------------------------	----	----

令和7年10月10日
これは図面に記録されている内容を証明した書面である。
神戸地方法務局須磨出張所

登記官

南義彦



地番	6-1, -6 ないし -177	地積測量図	12/14
土地の所在	神戸市須磨区車字梨川山		

座標面積一覧表

地番	座標面積	地積	地番	座標面積	地積
(EC) 6-137	130.8047015	130.80	(CK) 6-93	136.3610000	136.36
(ED) 6-138	130.1440005	130.14	(CL) 6-94	139.8546290	139.85
(EE) 6-139	132.6216560	132.62	(CM) 6-95	138.1220410	138.12
(EF) 6-140	130.1886925	130.18	(CN) 6-96	140.4241000	140.42
(EG) 6-141	133.1882620	133.18	(CO) 6-97	140.5686285	140.56
(EH) 6-142	132.7696520	132.76	(CP) 6-98	139.8714670	139.87
(EI) 6-143	130.6266955	130.62	(CQ) 6-99	133.1183520	133.11
(EJ) 6-144	132.4542370	132.45	(CR) 6-100	79.9593590	79.95
(EK) 6-145	130.3658585	130.36	(CS) 6-101	161.5398210	161.53
(EL) 6-146	130.9754680	130.97	(CT) 6-102	160.9301260	160.93
(EM) 6-147	130.7517090	130.75	(CU) 6-103	160.8286065	160.82
(EN) 6-148	130.8286020	130.82	(CV) 6-104	162.0269265	162.02
(EO) 6-149	131.7337150	131.73	(CW) 6-105	190.6594970	190.65
(EP) 6-150	135.7974395	135.79	(CX) 6-106	167.9011920	167.90
(EQ) 6-151	135.3752250	135.37	(CY) 6-107	160.9429110	160.94
(ER) 6-152	135.3768550	135.37	(CZ) 6-108	164.0786935	164.07
(ES) 6-153	135.3109760	135.31	(DA) 6-109	160.5092265	160.50
(ET) 6-154	135.7972065	135.79	(DB) 6-110	160.2349040	160.23
(EU) 6-155	135.3231675	135.32	(DC) 6-111	161.2235035	161.22
(EV) 6-156	135.6417750	135.64	(DD) 6-112	174.6249240	174.62
(EW) 6-157	137.2816520	137.26	(DE) 6-113	8.7917895	8.79
(EX) 6-158	137.0497320	137.04	(DF) 6-114	66.4166280	66.41
(EY) 6-159	135.3335125	135.33	(DG) 6-115	135.3669460	135.36
(EZ) 6-160	137.0347320	137.03	(DH) 6-116	135.2560290	135.25
(FA) 6-161	136.7417615	136.74	(DI) 6-117	132.1964310	132.19
(FB) 6-162	130.3889700	130.38	(DJ) 6-118	140.5715370	140.57
(FC) 6-163	6.3307920	6.33	(DK) 6-119	134.0945055	134.09
(FD) 6-164	77.7229860	77.72	(DL) 6-120	133.7237230	133.72
(FE) 6-165	130.1210600	130.12	(DM) 6-121	133.5702770	133.57
(FF) 6-166	130.5525880	130.55	(DN) 6-122	133.4436415	133.44
(FG) 6-167	130.4984005	130.49	(DO) 6-123	134.8683865	134.86
(FH) 6-168	130.5656885	130.56	(DP) 6-124	135.4364670	135.43
(FI) 6-169	106.0389380	106.03	(DQ) 6-125	130.0415435	130.04
(FJ) 6-170	28.9906085	28.99	(DR) 6-126	130.5289175	130.52
(FK) 6-171	128.7355880	128.73	(DS) 6-127	130.1985700	130.19
(FL) 6-172	130.6623885	130.66	(DT) 6-128	130.3791595	130.37
(FM) 6-173	130.4901225	130.49	(DU) 6-129	132.8363790	132.83
(FN) 6-174	41.1554450	41.15	(DV) 6-130	135.5564810	135.55
(FO) 6-175	46.1069795	46.10	(DW) 6-131	131.9396280	131.93
(FP) 6-176	49.8082950	49.80	(DX) 6-132	128.2527910	128.25
(FQ) 6-177	2126.6502235	2126.65	(DY) 6-133	4.0962865	4.09
合計	42866.0522580 m ²		(DZ) 6-134	130.9931030	130.99
			(EA) 6-135	130.9330470	130.93
			(EB) 6-136	130.4570045	130.45

作成者	兵庫県明石市魚住町清水4番地の5 土地家屋調査士 鷲 陽之助 (令和7年5月23日作成)	申請人	アートプランニング株式会社 代表取締役 松藤 雅美	縮尺	1/
-----	----------------------------------------------------	-----	------------------------------	----	----

登記年月日：令和7年7月23日


これは図面に記録されている内容を証明した書面である。
 令和7年10月10日
 神戸地方方法務局須磨出張所

登記官

南義彦



地番	6-1, -6 ないし -177	地積測量図	73/74
土地の所在	神戸市須磨区車字梨川山		

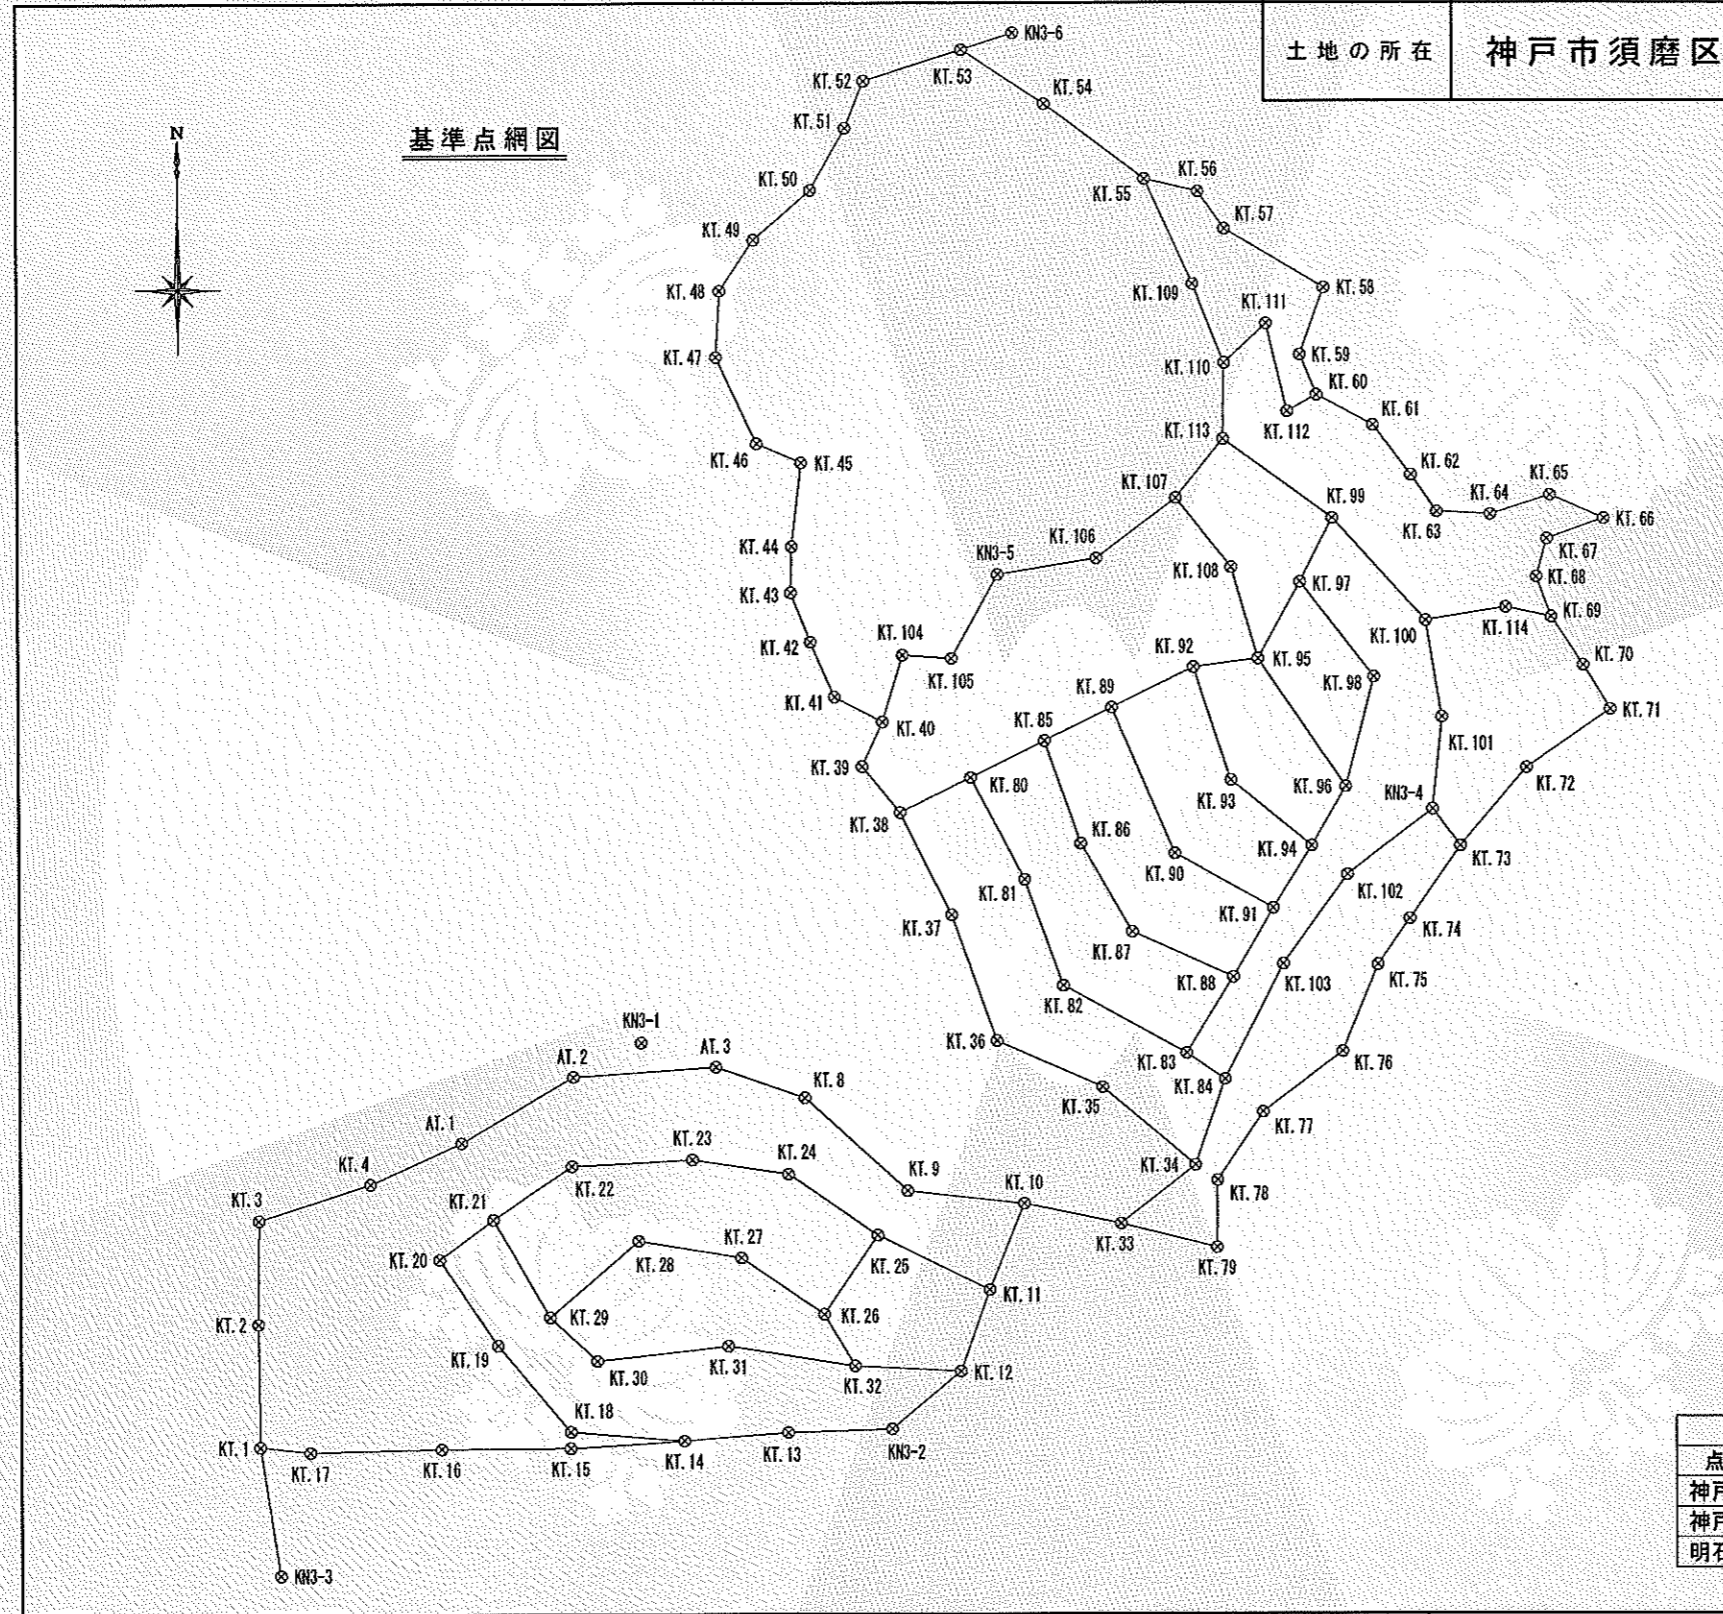

⊗	金属錘
●	金属標
田	コンクリート杭
⊠	プラスチック杭
□	金属杭

世界測地系	座標系：V系
測量年月日	令和7年5月20日
縮尺係数	0.999963

点名	種類	X	Y
神戸北	電子基準点	-131416.970	80744.949
神戸中央	電子基準点	-145339.600	76870.284
明石A	電子基準点	-147435.629	58019.009

作成者	兵庫県明石市魚住町清水4番地の5 土地家屋調査士 鷺 陽之助 (令和7年5月23日作成)	申請人	アートプランニング株式会社 代表取締役 松藤 雅美	縮尺	1/2500
-----	----------------------------------------------------	-----	------------------------------	----	--------

令和7年10月10日
これは図面に記録されている内容を証明した書面である。
神戸地方裁判所須磨出張所

登記官

南義彦



地番	6-1, -6 ないし -177	地積測量図	(74/74)
土地の所在	神戸市須磨区車字梨川山		

基準点座標リスト

点名	X	Y	備考
AT. 1	-144905.800	71278.587	金属板
AT. 2	-144884.040	71315.871	金属板
AT. 3	-144880.892	71363.231	金属板
KN3-1	-144872.821	71338.483	金属板
KN3-2	-145000.578	71421.210	金属板
KN3-3	-145048.553	71217.784	金属板
KN3-4	-144796.639	71601.869	金属板
KN3-5	-144719.414	71457.640	金属板
KN3-6	-144541.095	71463.515	金属板
KT. 1	-145006.197	71211.123	金属板
KT. 2	-144965.511	71210.680	金属板
KT. 3	-144931.269	71211.016	金属板
KT. 4	-144919.368	71248.210	金属板
KT. 8	-144891.047	71392.702	金属板
KT. 9	-144921.781	71426.829	金属板
KT. 10	-144926.086	71465.555	金属板
KT. 11	-144954.591	71453.904	金属板
KT. 12	-144981.508	71444.234	金属板
KT. 13	-145001.725	71386.613	金属板
KT. 14	-145004.407	71352.061	金属板
KT. 15	-145006.762	71314.356	金属板
KT. 16	-145006.980	71271.400	金属板
KT. 17	-145007.953	71227.689	金属板
KT. 18	-145001.333	71314.504	金属板
KT. 19	-144972.773	71290.415	金属板
KT. 20	-144944.291	71271.065	金属板
KT. 21	-144931.154	71289.009	金属板
KT. 22	-144913.517	71315.256	金属板
KT. 23	-144911.416	71355.172	金属板
KT. 24	-144916.242	71387.116	金属板
KT. 25	-144936.470	71416.762	金属板
KT. 26	-144962.607	71398.813	金属板
KT. 27	-144943.908	71371.358	金属板
KT. 28	-144938.175	71337.290	金属板
KT. 29	-144963.467	71307.821	金属板
KT. 30	-144977.932	71323.313	金属板
KT. 31	-144973.085	71366.931	金属板
KT. 32	-144979.731	71409.013	金属板
KT. 33	-144932.747	71497.666	金属板
KT. 34	-144913.417	71522.380	金属板

点名	X	Y	備考
KT. 35	-144887.669	71491.738	金属板
KT. 36	-144872.333	71456.728	金属板
KT. 37	-144831.052	71441.935	金属板
KT. 38	-144797.559	71424.892	金属板
KT. 39	-144782.428	71412.398	金属板
KT. 40	-144767.844	71419.198	金属板
KT. 41	-144759.627	71403.220	金属板
KT. 42	-144741.566	71395.281	金属板
KT. 43	-144725.291	71388.857	金属板
KT. 44	-144710.094	71389.276	金属板
KT. 45	-144682.449	71392.538	金属板
KT. 46	-144676.121	71377.851	金属板
KT. 47	-144647.581	71364.440	金属板
KT. 48	-144625.760	71365.721	金属板
KT. 49	-144609.038	71377.063	金属板
KT. 50	-144592.727	71395.942	金属板
KT. 51	-144572.363	71407.593	金属板
KT. 52	-144556.898	71413.897	金属板
KT. 53	-144546.587	71446.387	金属板
KT. 54	-144564.470	71473.870	金属板
KT. 55	-144589.174	71506.981	金属板
KT. 56	-144593.280	71524.727	金属板
KT. 57	-144605.557	71533.520	金属板
KT. 58	-144624.953	71566.433	金属板
KT. 59	-144646.962	71558.380	金属板
KT. 60	-144660.240	71563.915	金属板
KT. 61	-144670.283	71582.601	金属板
KT. 62	-144686.719	71595.209	金属板
KT. 63	-144698.864	71603.720	金属板
KT. 64	-144699.768	71621.419	金属板
KT. 65	-144693.460	71641.258	金属板
KT. 66	-144701.186	71659.023	金属板
KT. 67	-144707.829	71640.172	金属板
KT. 68	-144720.413	71636.561	金属板
KT. 69	-144733.580	71641.553	金属板
KT. 70	-144749.440	71652.172	金属板
KT. 71	-144763.944	71661.051	金属板
KT. 72	-144783.014	71633.123	金属板
KT. 73	-144808.619	71611.149	金属板
KT. 74	-144832.491	71594.208	金属板

点名	X	Y	備考
KT. 75	-144847.503	71583.520	金属板
KT. 76	-144875.973	71571.542	金属板
KT. 77	-144895.915	71544.985	金属板
KT. 78	-144918.481	71529.833	金属板
KT. 79	-144940.682	71529.529	金属板
KT. 80	-144786.074	71448.398	金属板
KT. 81	-144819.454	71466.307	金属板
KT. 82	-144854.263	71478.907	金属板
KT. 83	-144876.541	71519.680	金属板
KT. 84	-144885.131	71532.463	金属板
KT. 85	-144774.072	71473.019	金属板
KT. 86	-144807.731	71484.888	金属板
KT. 87	-144836.667	71501.886	金属板
KT. 88	-144851.575	71535.385	金属板
KT. 89	-144763.152	71495.407	金属板
KT. 90	-144810.984	71516.081	金属板
KT. 91	-144828.965	71548.731	金属板
KT. 92	-144749.944	71522.503	金属板
KT. 93	-144787.046	71534.853	金属板
KT. 94	-144808.538	71561.602	金属板
KT. 95	-144747.184	71543.974	金属板
KT. 96	-144789.166	71573.004	金属板
KT. 97	-144721.973	71558.069	金属板
KT. 98	-144753.256	71582.534	金属板
KT. 99	-144700.909	71568.845	金属板
KT. 100	-144734.715	71599.856	金属板
KT. 101	-144766.454	71605.101	金属板
KT. 102	-144817.991	71573.419	金属板
KT. 103	-144847.260	71551.999	金属板
KT. 104	-144745.878	71425.965	金属板
KT. 105	-144746.991	71442.231	金属板
KT. 106	-144714.099	71490.448	金属板
KT. 107	-144694.273	71516.862	金属板
KT. 108	-144717.122	71535.257	金属板
KT. 109	-144623.711	71522.796	金属板
KT. 110	-144649.733	71533.265	金属板
KT. 111	-144636.740	71547.173	金属板
KT. 112	-144665.740	71554.125	金属板
KT. 113	-144674.814	71532.747	金属板
KT. 114	-144730.413	71626.441	金属板

作成者	兵庫県明石市魚住町清水4番地の5 土地家屋調査士 鷺 陽之助 (令和7年5月23日作成)	申請人	アートプランニング株式会社 代表取締役 松藤 雅美	縮尺	1/
-----	----------------------------------------------------	-----	------------------------------	----	----